



SEE SHT. NO. E-2388

- U-144
- U-145
- U-146
- U-147

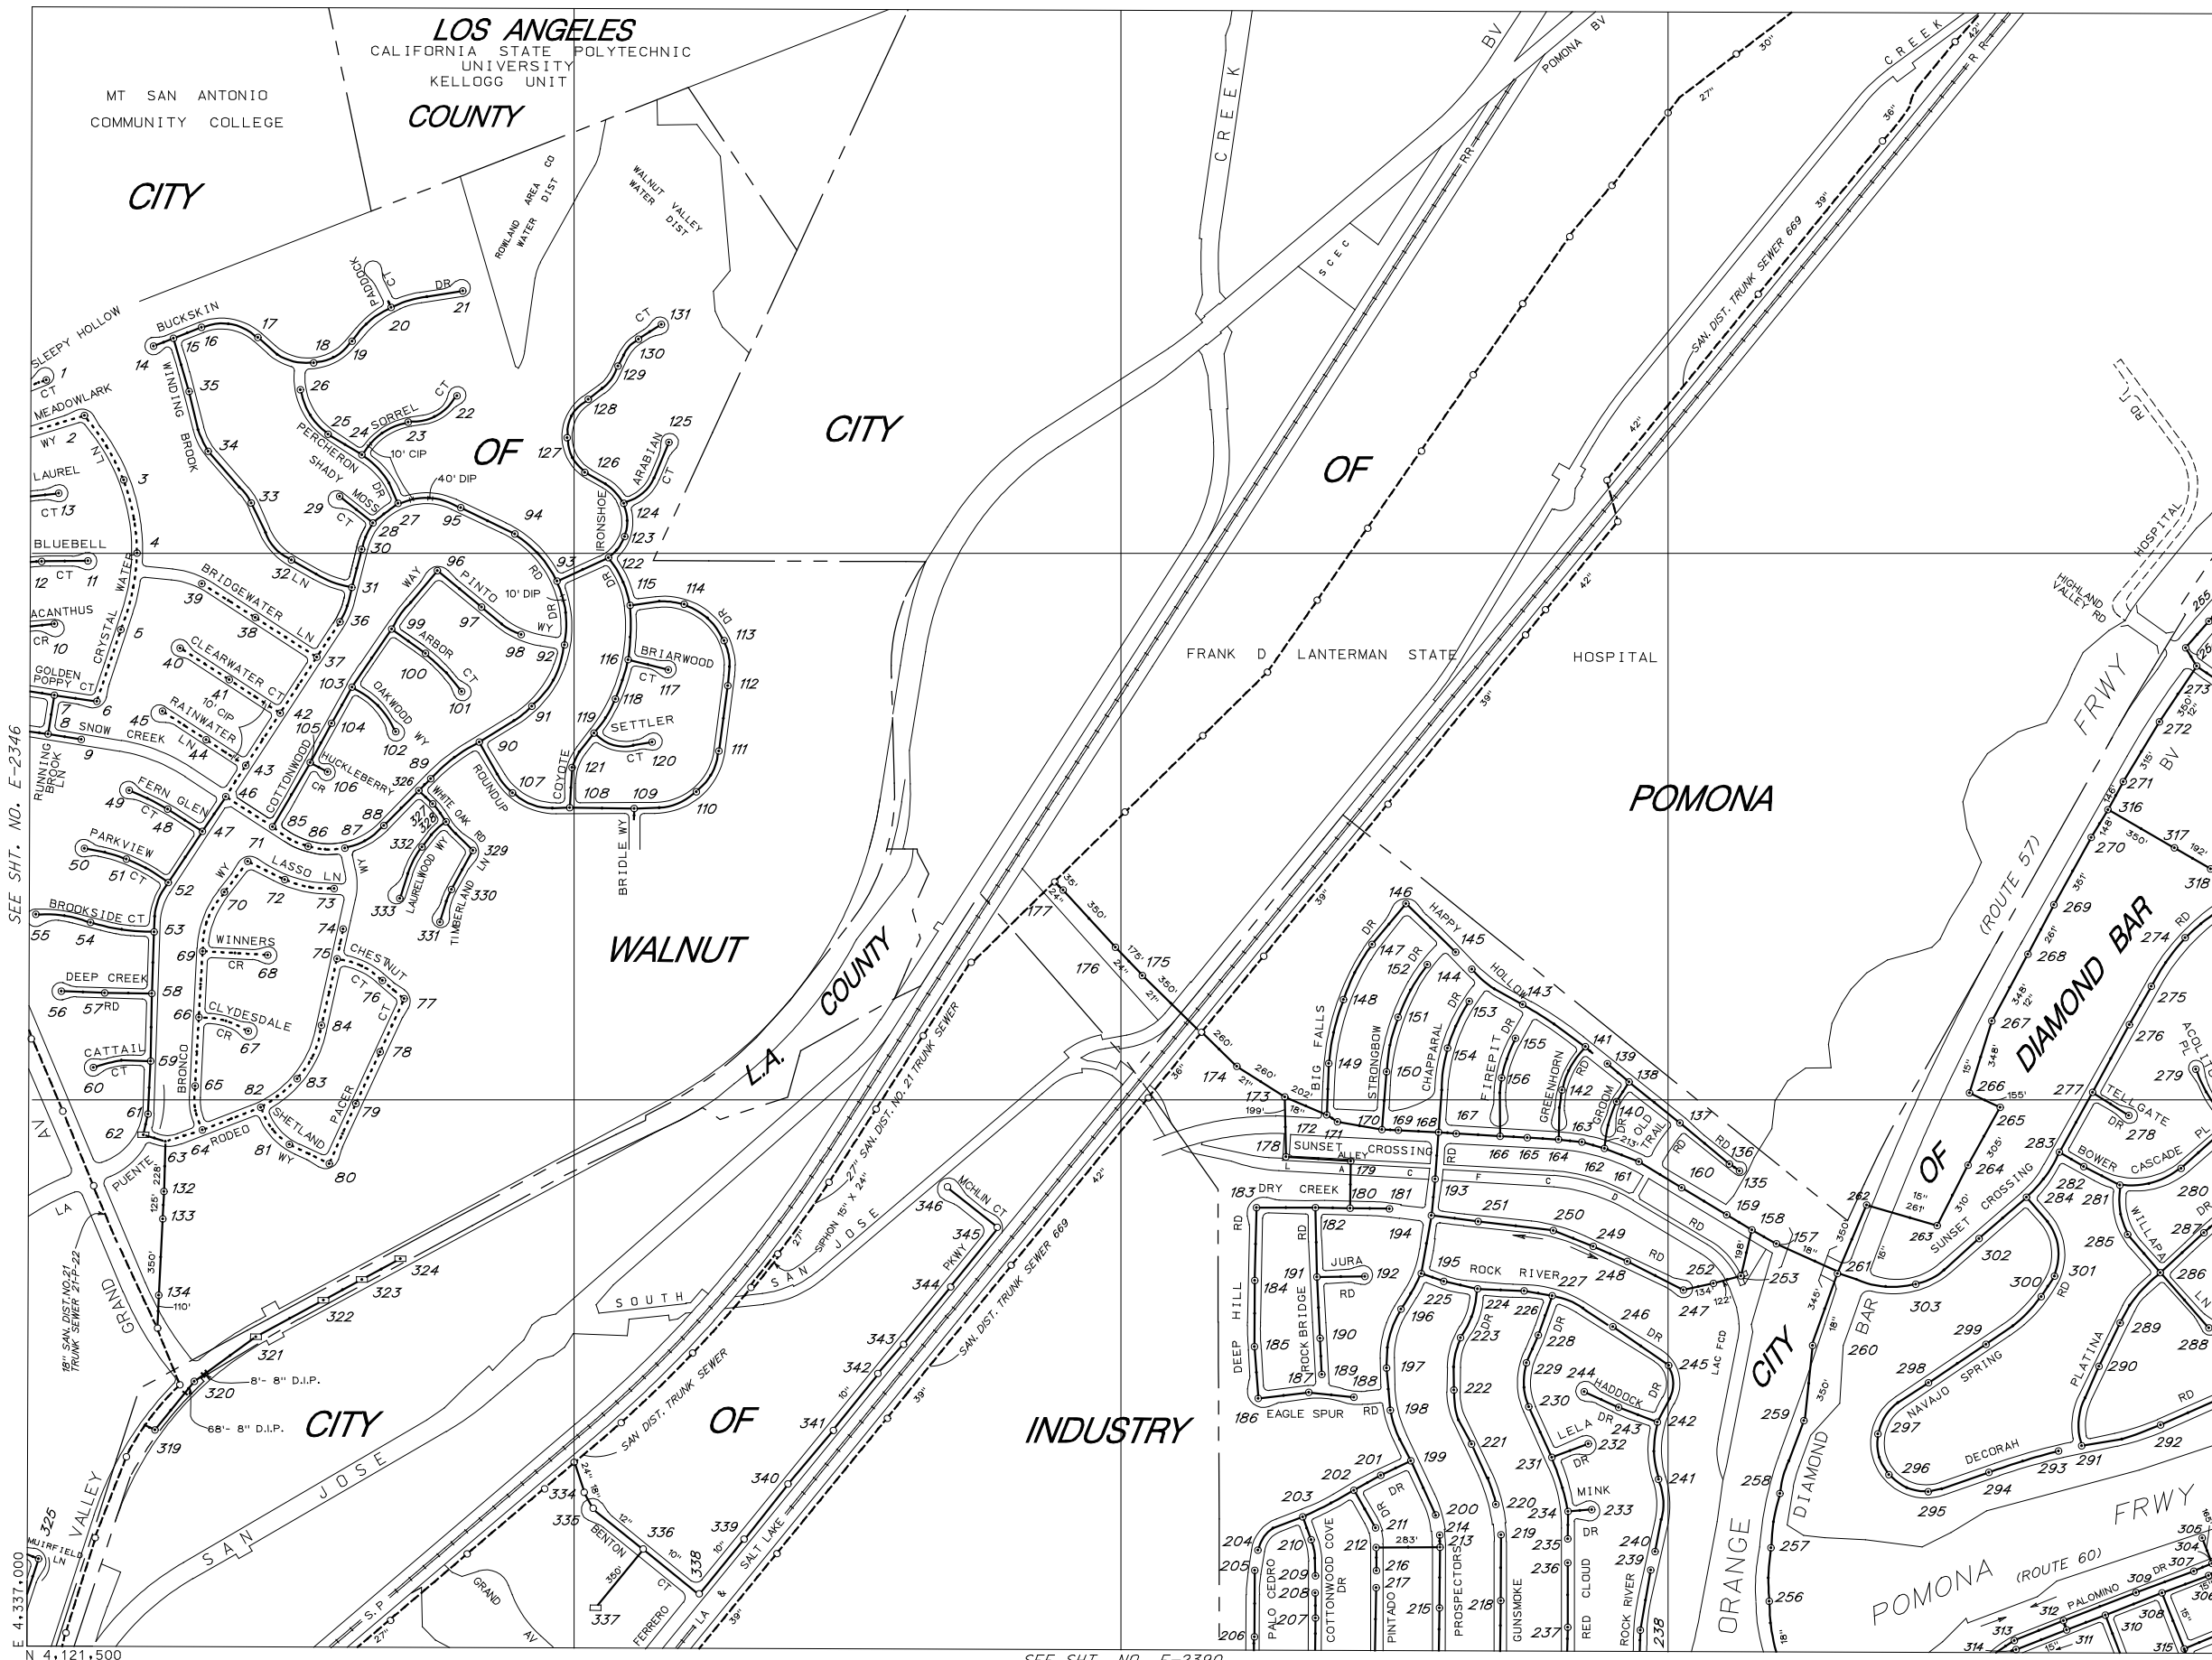

THIS MAP IS INTENDED FOR USE ONLY AS OPERATIONS MAP BY LOS ANGELES COUNTY SEWER MAINTENANCE DISTRICTS. LOS ANGELES COUNTY EXPRESSLY DISCLAIMS ANY LIABILITY FOR ANY INACCURACIES WHICH MAY BE PRESENT IN THIS MAP.

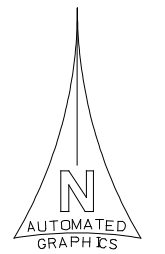

LEGEND

- CLAY SEWERS MAINTAINED BY S.M.D., 8" UNLESS OTHERWISE NOTED
- - - - - PLASTIC SEWERS
- CONCRETE SEWERS
- △— CLAY SEWERS, LINED
- CEMENT SEWERS, LINED
- - - - - SEWERS NOT MAINTAINED BY S.M.D.
- TRUNK SEWERS
- — — — — CITY BOUNDARY
- STANDARD MANHOLE
- △ DROP MANHOLE
- SHALLOW MANHOLE
- ◇ TRAP MANHOLE
- ⊕ WEIR MANHOLE
- C.O. → CLEANOUT
- L.H. → LAMP HOLE

TOTAL MH'S THIS MAP: 346

SEE SHT. NO. E-2346

SEE SHT. NO. E-21

SEE SHT. NO. E-2432

SEE SHT. NO. E-2390

MAP REV
11-08-00
DATA BASE REV
09-14-89