


SEE SHT. NO. S-1119


A-252  
A-253  
A-262  
.  
.

P.C. 10286  
P.C.  
10706

THIS MAP IS INTENDED FOR USE ONLY AS OPERATIONS MAP BY LOS ANGELES COUNTY SEWER MAINTENANCE DISTRICTS. LOS ANGELES COUNTY EXPRESSLY DISCLAIMS ANY LIABILITY FOR ANY INACCURACIES WHICH MAY BE PRESENT IN THIS MAP.

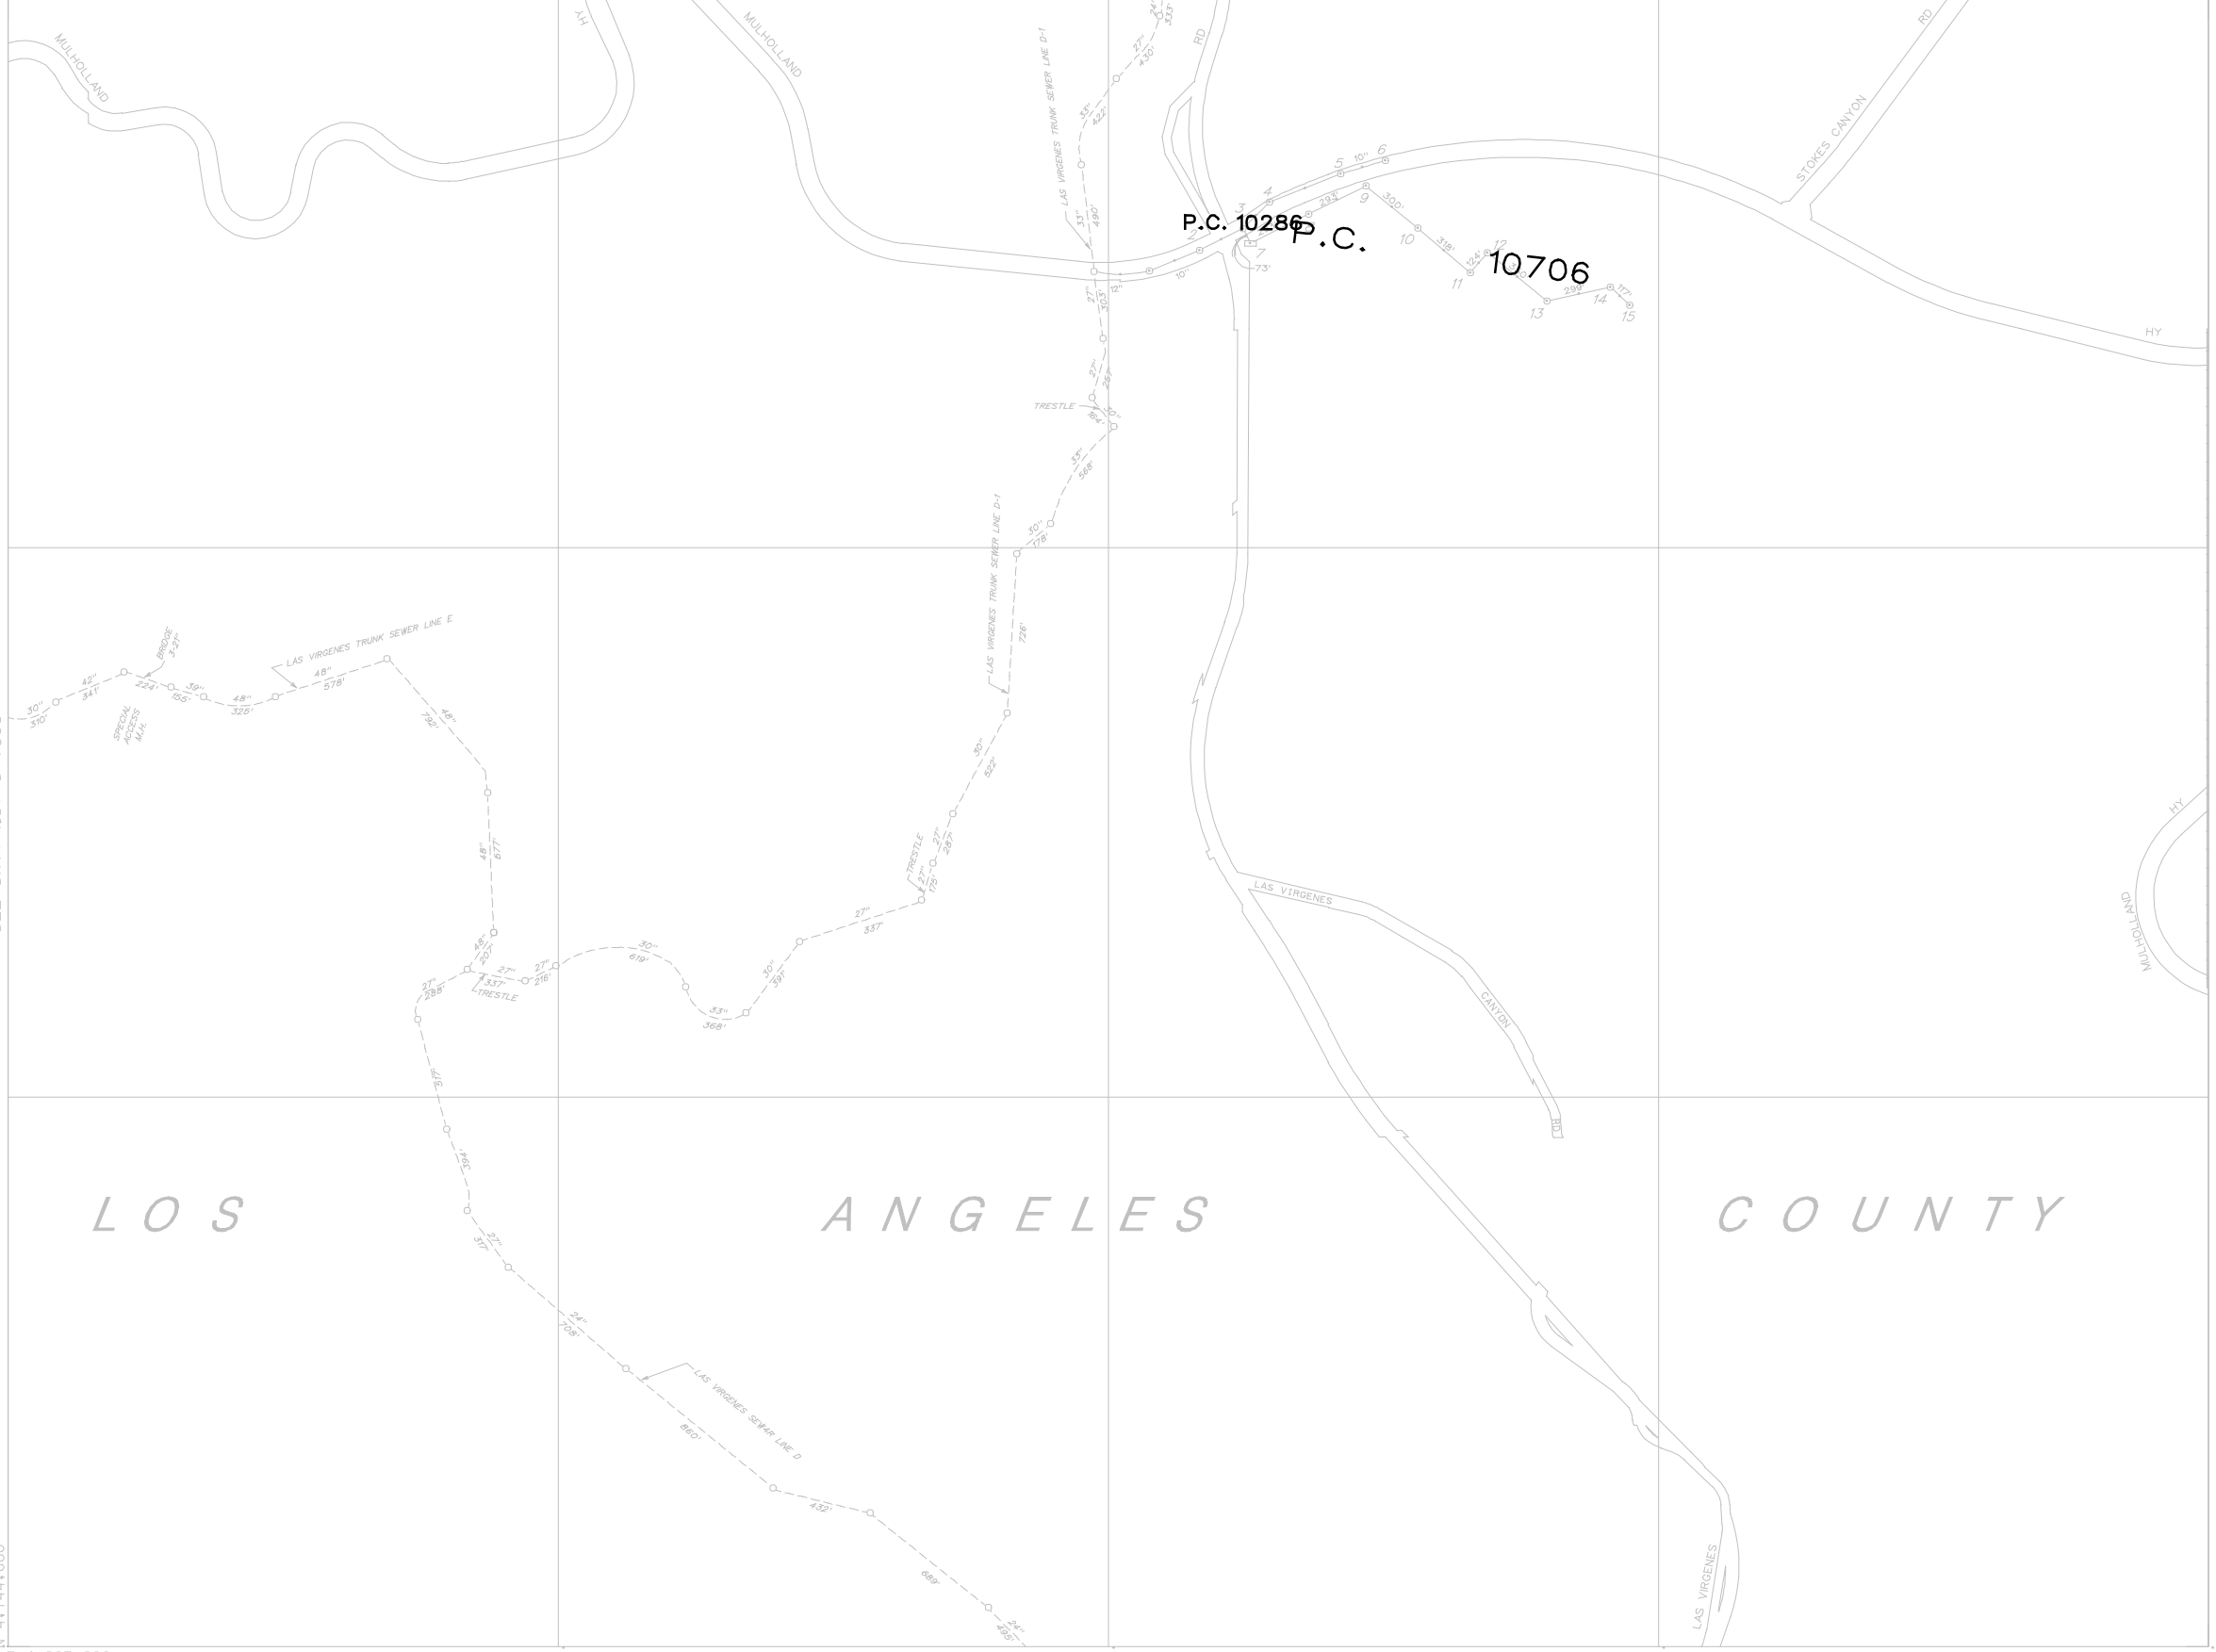

SEE SHT. NO. S-1093

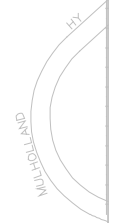

LEGEND

- CLAY SEWERS MAINTAINED BY SMD, 8" UNLESS OTHERWISE NOTED
- PLASTIC SEWERS
- CONCRETE SEWERS
- CLAY SEWERS, LINED
- CEMENT SEWERS, LINED
- SEWERS NOT MAINTAINED BY SMD
- TRUNK SEWERS
- CITY BOUNDARY
- STANDARD MANHOLE
- △ DROP MANHOLE
- SHALLOW MANHOLE
- ◇ TRAP MANHOLE
- ⊥ WEIR MANHOLE
- C.O. → CLEANOUT
- L.H. → LAMP HOLE

LOS ANGELES COUNTY

SEE SHT. NO. S-1121

N 4,144,000  
E 4,067,000

MAP REV  
06-10-88

S-1120

MAP REV  
06-10-88  
DATA BASE REV  
12-31-87

CONSOLIDATED S.M.D. S-1120.

T:107:E-4 NEW:588:G-6

4403-1405-1120