



SEE SHT. NO. S-1700

C-45
C-60
C-89
C-90

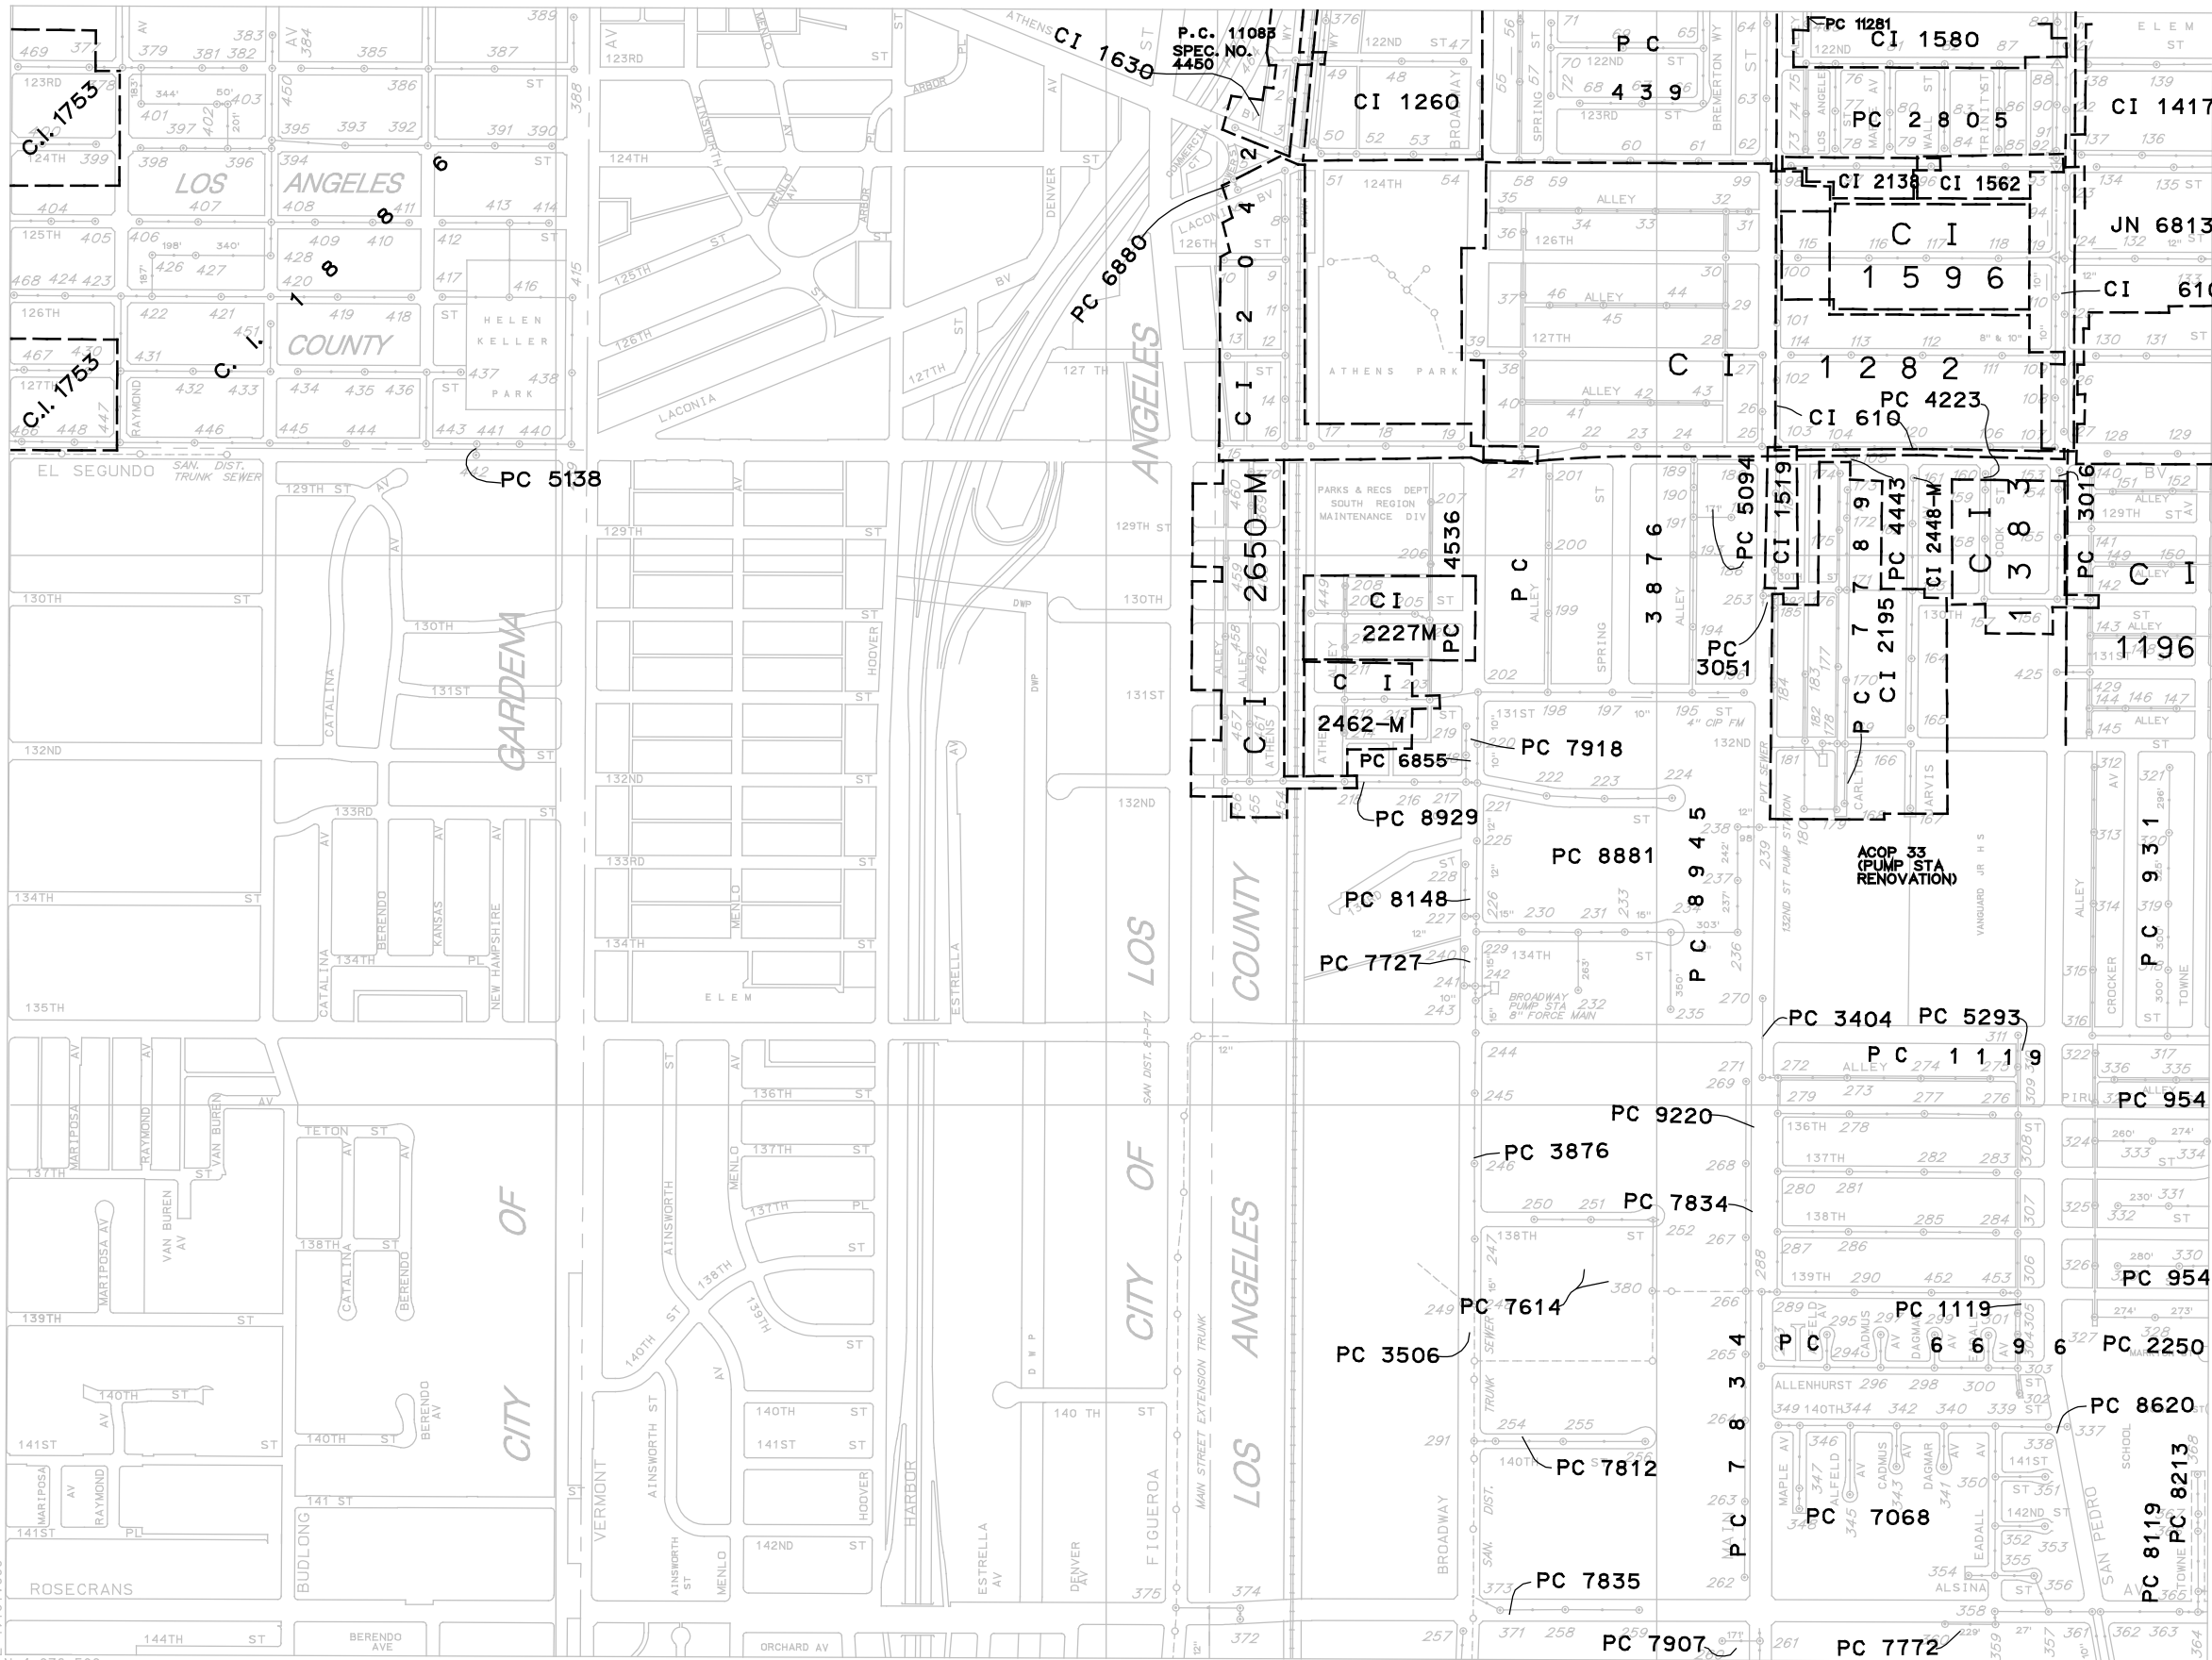

THIS MAP IS INTENDED FOR USE ONLY AS OPERATIONS MAP BY LOS ANGELES COUNTY SEWER MAINTENANCE DISTRICTS. LOS ANGELES COUNTY EXPRESSLY DISCLAIMS ANY LIABILITY FOR ANY INACCURACIES WHICH MAY BE PRESENT IN THIS MAP.

SEE SHT. NO. S-1756

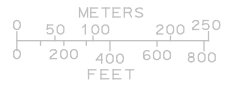

LEGEND

- CLAY SEWERS MAINTAINED BY SMD, 8" UNLESS OTHERWISE NOTED
- PLASTIC SEWERS
- CONCRETE SEWERS
- CLAY SEWERS, LINED
- CEMENT SEWERS, LINED
- SEWERS NOT MAINTAINED BY SMD
- TRUNK SEWERS
- CITY BOUNDARY
- STANDARD MANHOLE
- DROP MANHOLE
- TRAP MANHOLE
- WEIR MANHOLE
- C.O.
- L.H.

TOTAL MH'S THIS MAP: 469

SEE, SHT. NO. S-1646

SEE SHT. NO. S-1702

MAP REV. 08-10-00

MAP REV 09-23-97
 DATA BASE REV 02-20-92