




SEE SHT. NO. S-1760

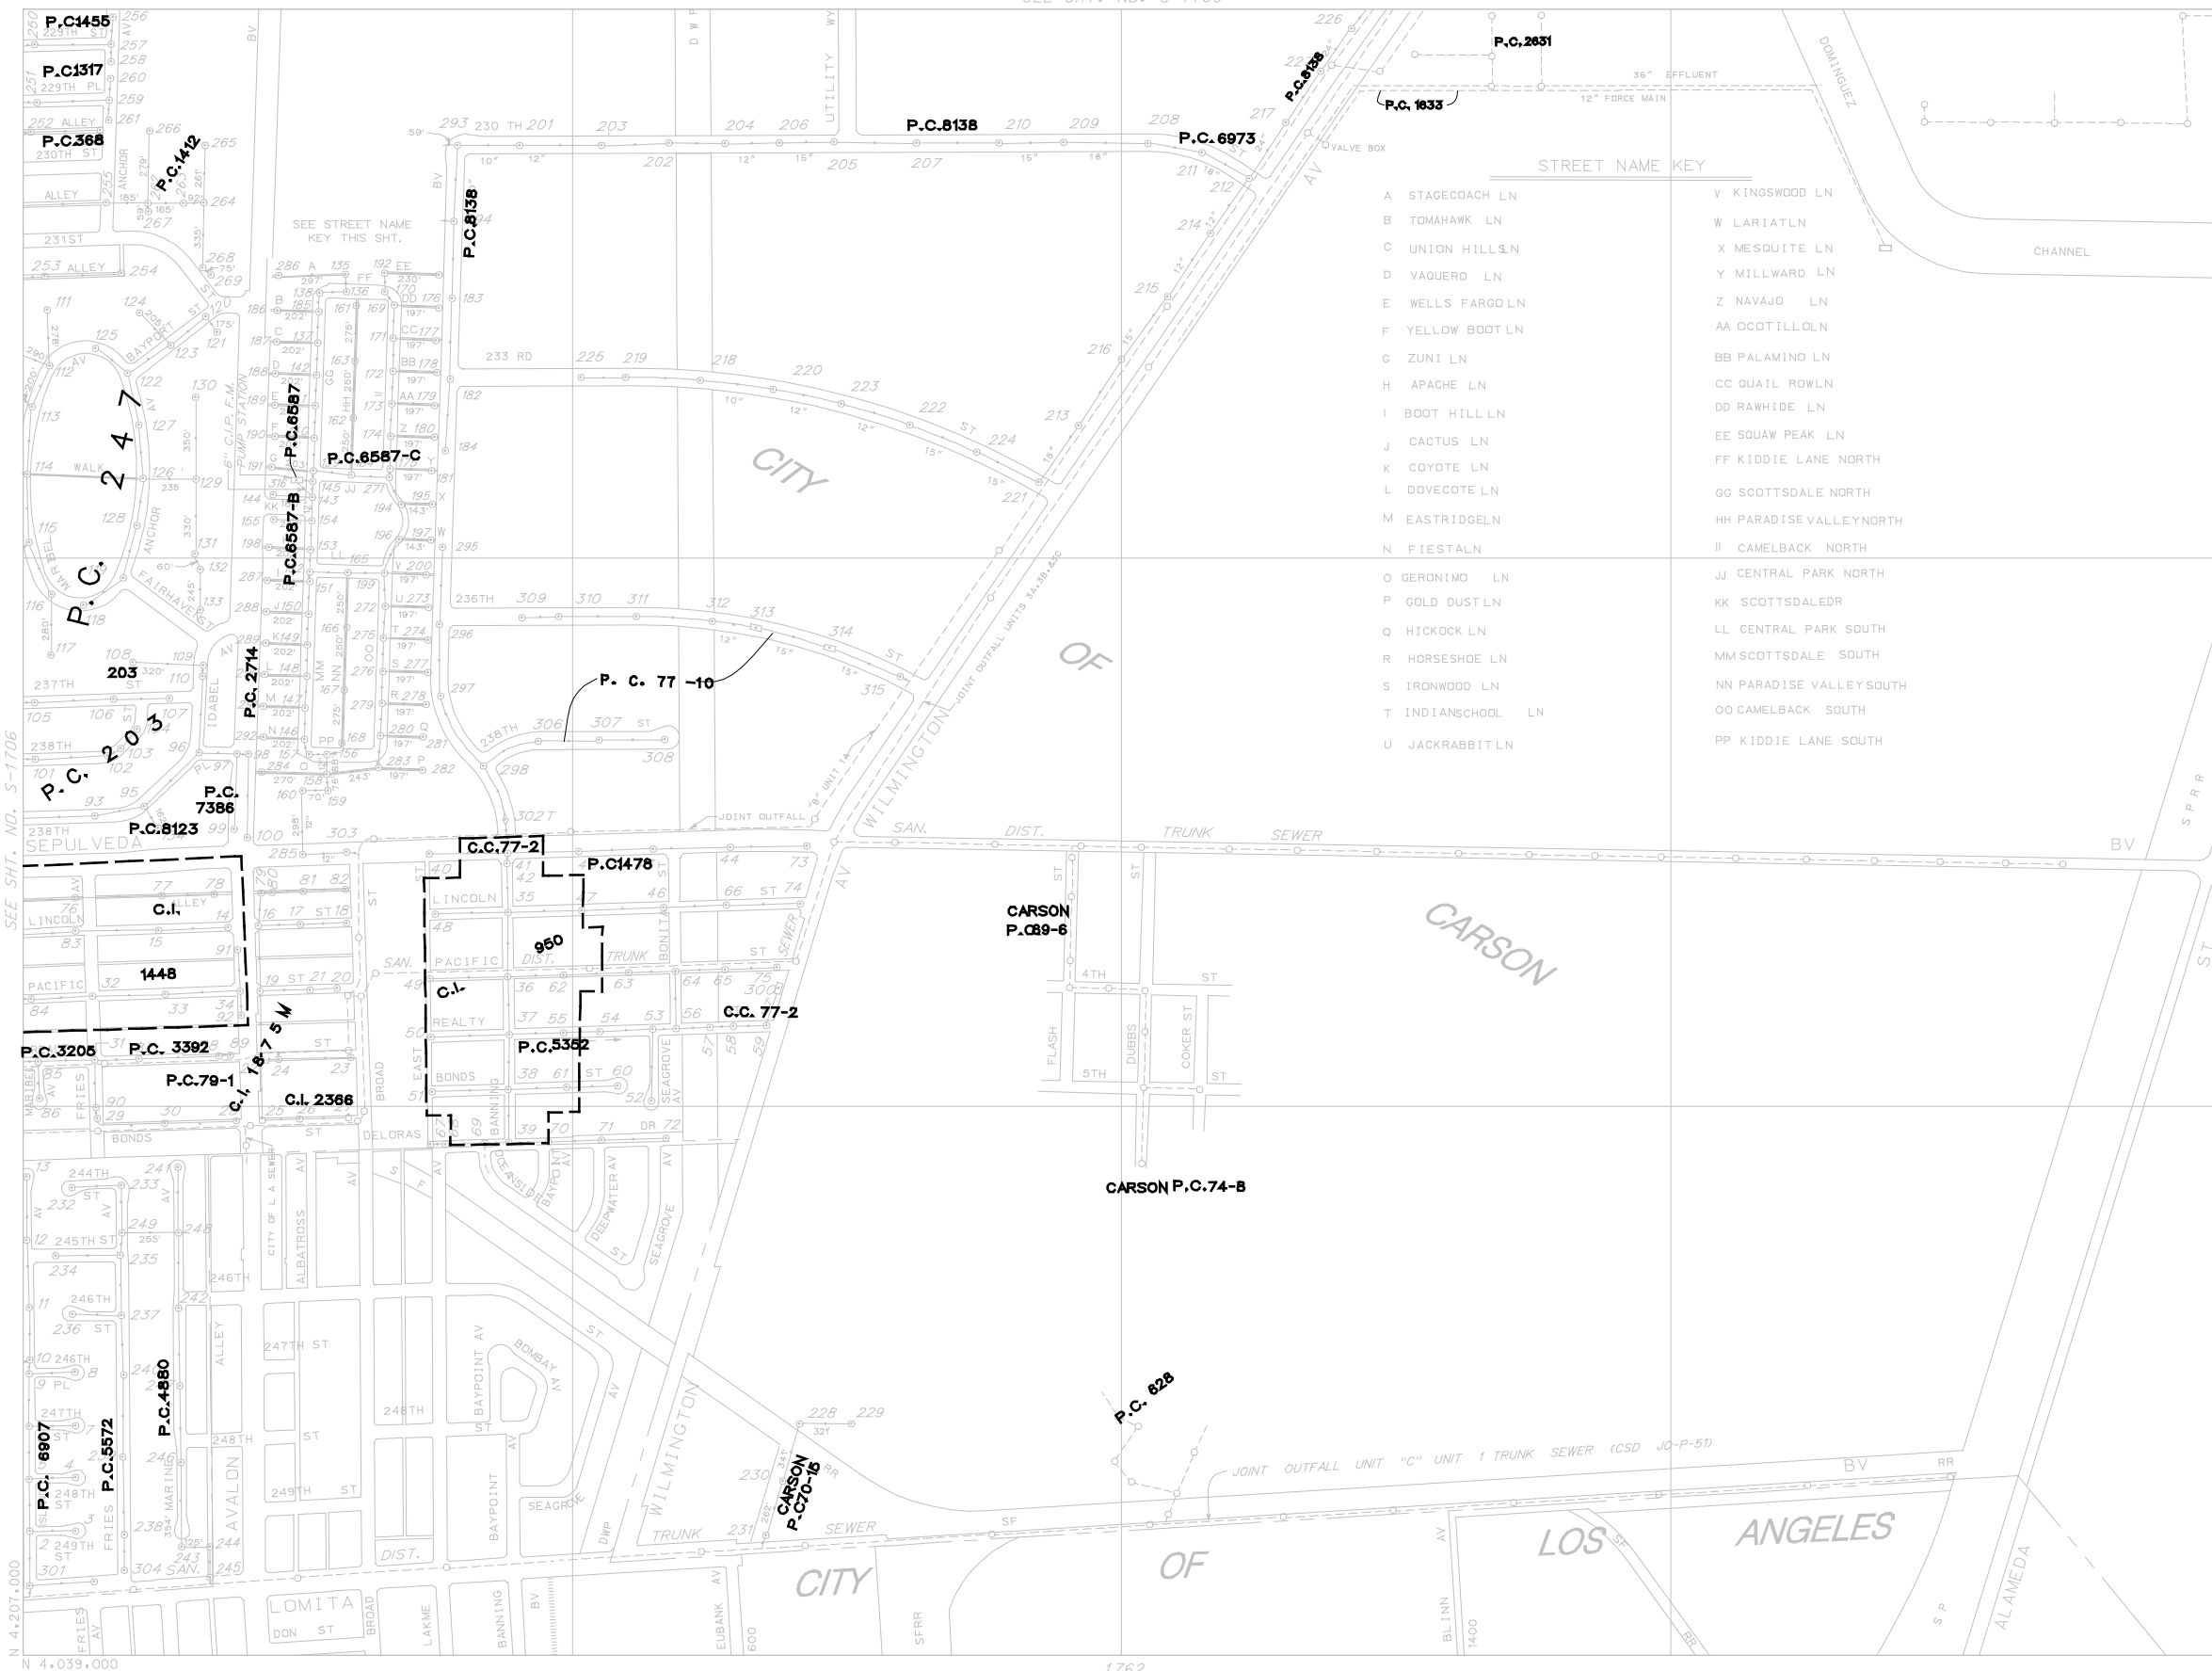

STREET NAME KEY

A	STAGECOACH LN	V	KINGSWOOD LN
B	TOMAHAWK LN	W	LARIATLN
C	UNION HILLS LN	X	MESQUITE LN
D	VAGUERO LN	Y	MILLWARD LN
E	WELLS FARGO LN	Z	NAVAJO LN
F	YELLOW BOOT LN	AA	OCOTILL LN
G	ZUNI LN	BB	PALAMINO LN
H	APACHE LN	CC	QUAIL ROW LN
I	BOOT HILL LN	DD	RAWHIDE LN
J	CACTUS LN	EE	SQUAW PEAK LN
K	COYOTE LN	FF	KIDDIE LANE NORTH
L	DOVECOTE LN	GG	SCOTTSDALE NORTH
M	EASTRIDGE LN	HH	PARADISE VALLEY NORTH
N	FIESTAL LN	II	CAMELBACK NORTH
O	GERONIMO LN	JJ	CENTRAL PARK NORTH
P	GOLD DUST LN	KK	SCOTTSDALE DR
Q	HICKOCK LN	LL	CENTRAL PARK SOUTH
R	HORSESHOE LN	MM	SCOTTSDALE SOUTH
S	IRONWOOD LN	NN	PARADISE VALLEY SOUTH
T	INDIANSCHOOL LN	OO	CAMELBACK SOUTH
U	JACKRABBIT LN	PP	KIDDIE LANE SOUTH

THIS MAP IS INTENDED FOR USE ONLY AS OPERATIONS MAP BY LOS ANGELES COUNTY SEWER MAINTENANCE DISTRICTS. LOS ANGELES COUNTY EXPRESSLY DISCLAIMS ANY LIABILITY FOR ANY INACCURACIES WHICH MAY BE PRESENT IN THIS MAP.

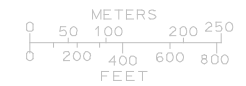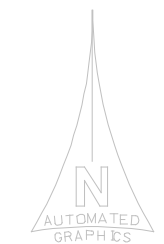

LEGEND

- CLAY SEWERS MAINTAINED BY SMD, 8" UNLESS OTHERWISE NOTED
- PLASTIC SEWERS
- CONCRETE SEWERS
- CLAY SEWERS, LINED
- CEMENT SEWERS, LINED
- SEWERS NOT MAINTAINED BY SMD
- TRUNK SEWERS
- CITY BOUNDARY
- STANDARD MANHOLE
- △ DROP MANHOLE
- SHALLOW MANHOLE
- ◇ TRAP MANHOLE
- ⊕ WEIR MANHOLE
- C.O. → CLEANOUT
- L.H. → LAMP HOLE

TOTAL MH'S THIS MAP: 312

MAP REV. 02-26-96

S-1761

MAP REV 02-26-96  
DATA BASE REV 02-20-86

CONSOLIDATED S.M.D.

S-1761