



U-138
U-140
U-141

SEE SHT. NO. E-2348

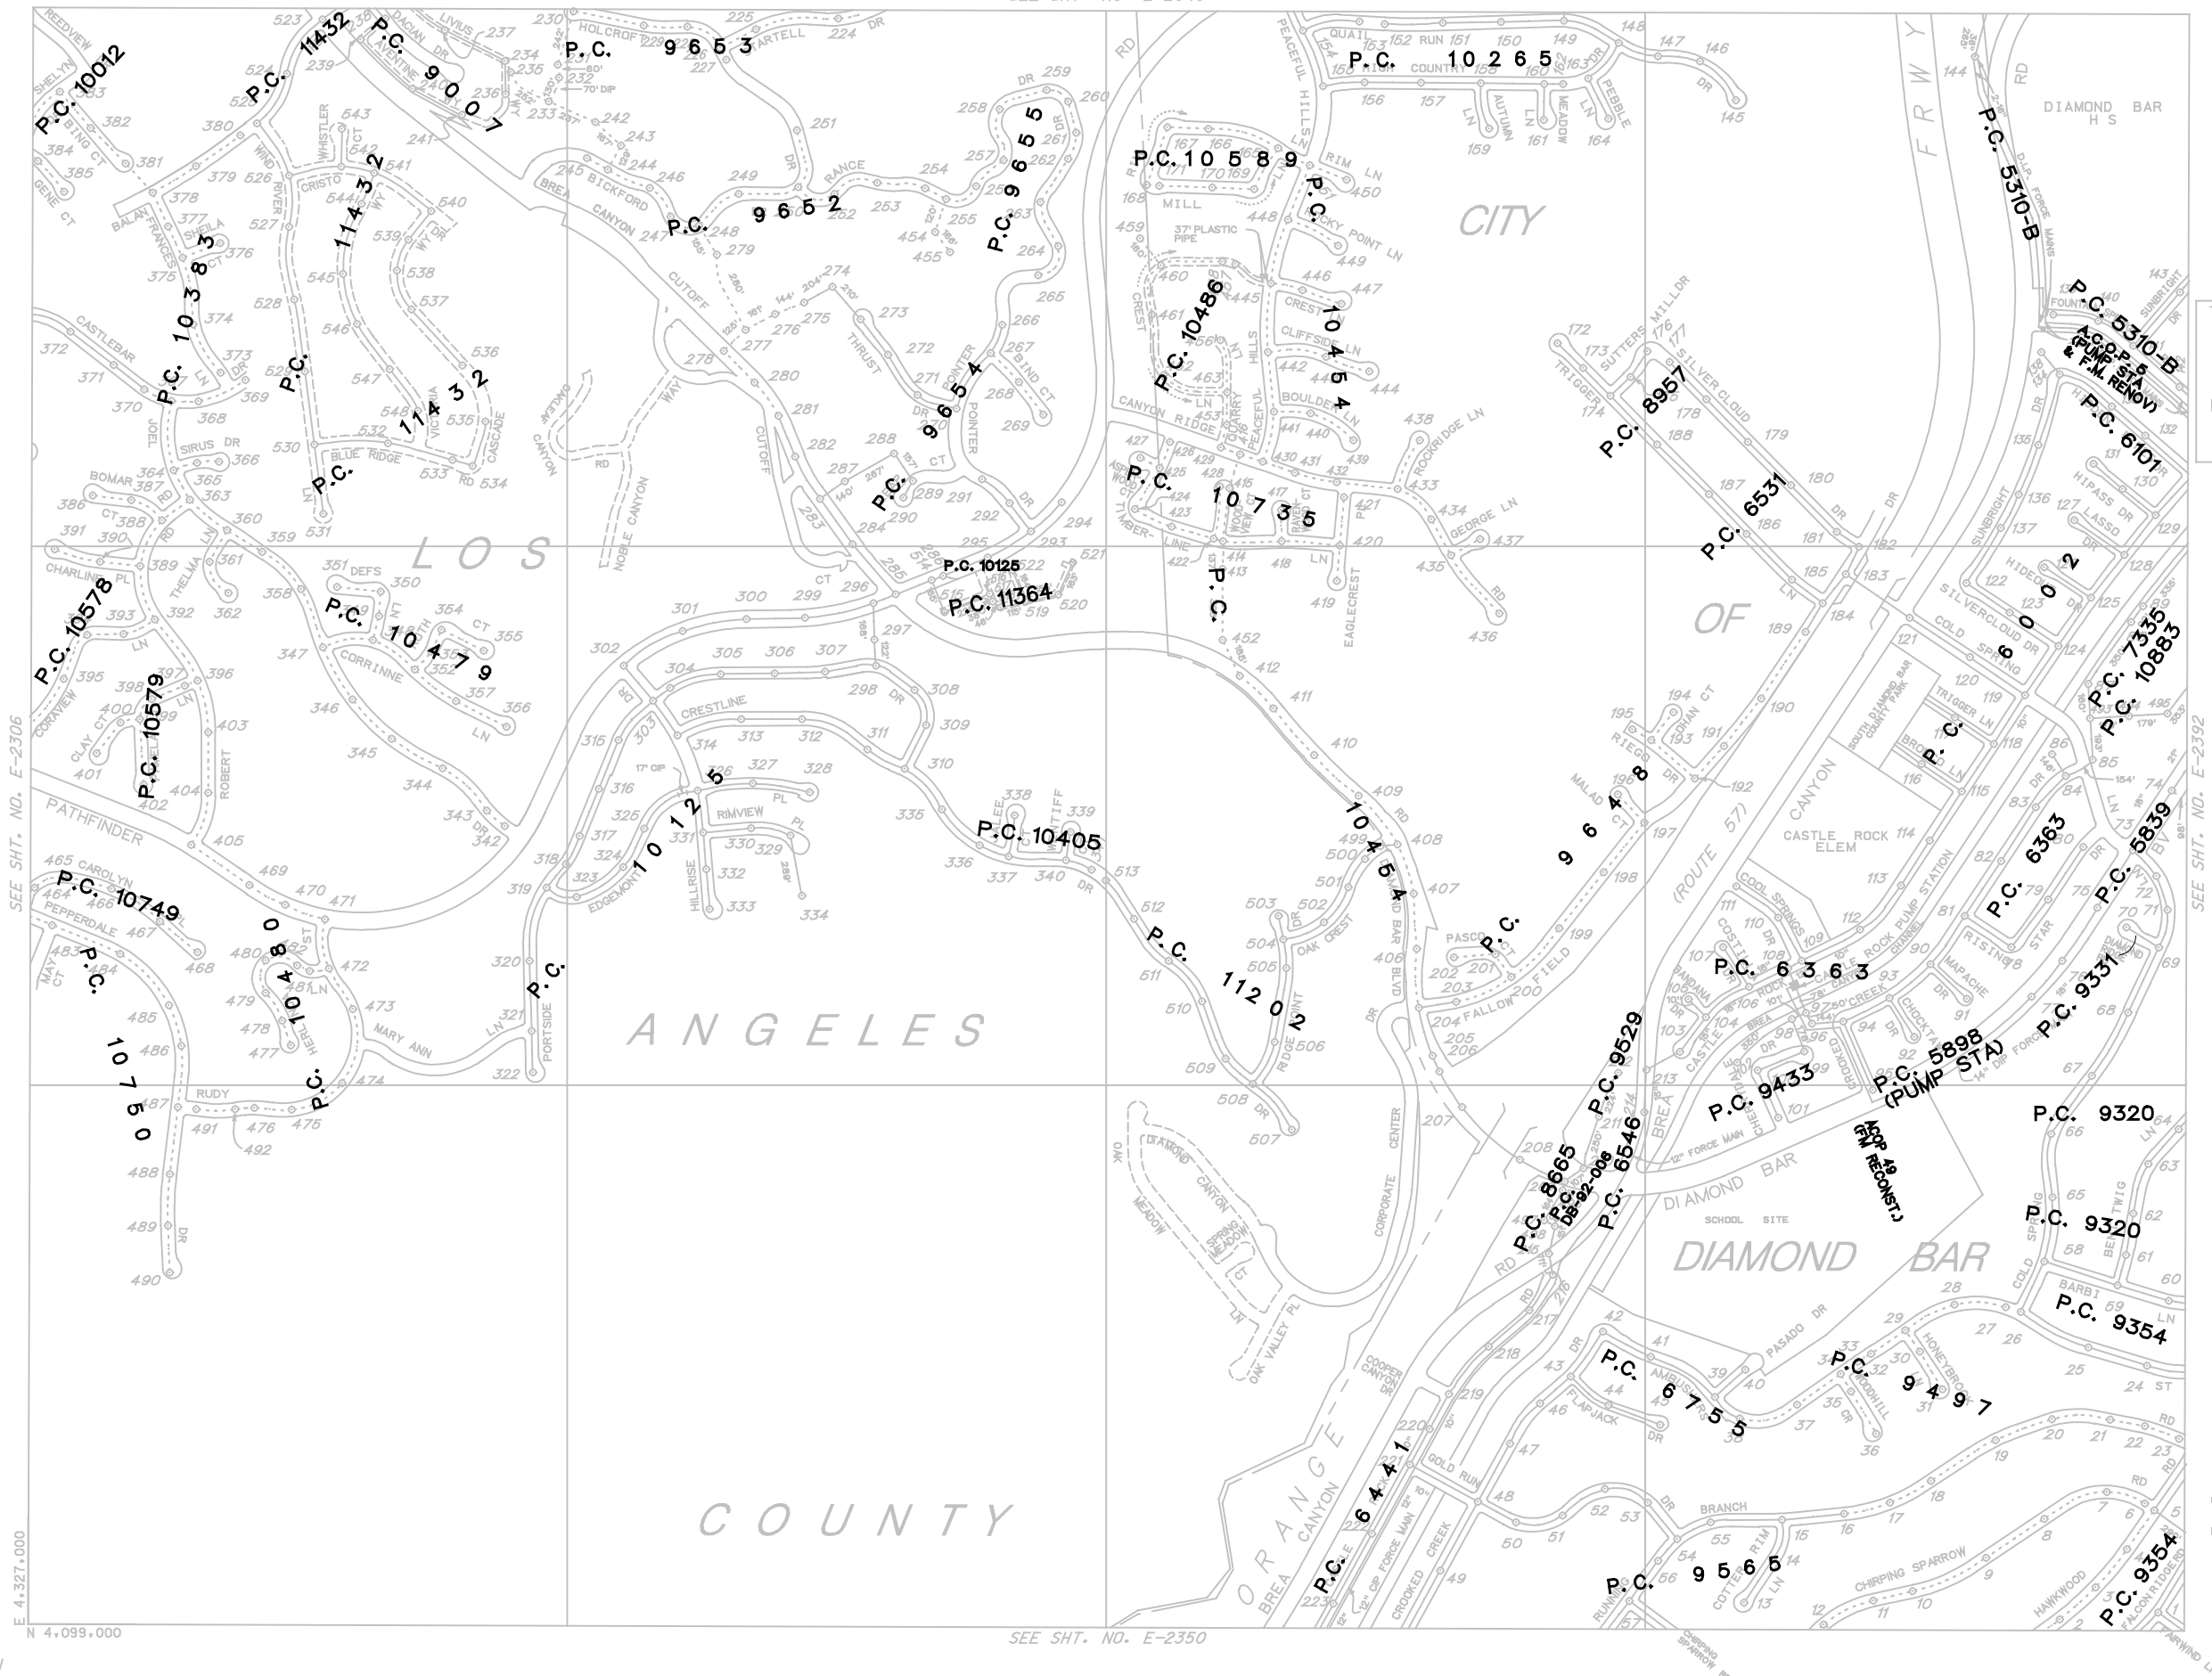

THIS MAP IS INTENDED FOR USE ONLY AS OPERATIONS MAP BY LOS ANGELES COUNTY SEWER MAINTENANCE DISTRICTS. LOS ANGELES COUNTY EXPRESSLY DISCLAIMS ANY LIABILITY FOR ANY INACCURACIES WHICH MAY BE PRESENT IN THIS MAP.

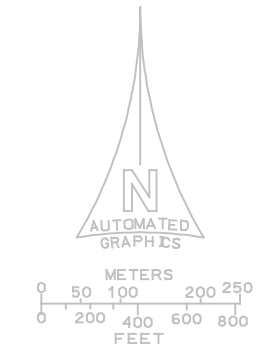

- LEGEND**
- CLAY SEWERS MAINTAINED BY SMD, 8" UNLESS OTHERWISE NOTED
 - PLASTIC SEWERS
 - CONCRETE SEWERS
 - CLAY SEWERS, LINED
 - CEMENT SEWERS, LINED
 - FORCE MANS
 - SEWERS NOT MAINTAINED BY SMD
 - TRUNK SEWERS
 - CITY BOUNDARY
 - STANDARD MANHOLE
 - △ DROP MANHOLE
 - SHALLOW MANHOLE
 - ◇ TRAP MANHOLE
 - ⊕ WEIR MANHOLE
 - C.O. — CLEANOUT
 - L.H. — LAMP HOLE
 - PUMP STATION
- TOTAL MH'S THIS MAP: 548

SEE SHT. NO. E-2306

SEE SHT. NO. E-2392

N 4,099,000

SEE SHT. NO. E-2350

MAP REV. 05-30-01

MAP REV 06-20-02
DATA BASE REV 11-06-89

E-2349

CONSOLIDATED S.M.D.

E-2349

T:679:06

0831.0931.2349