

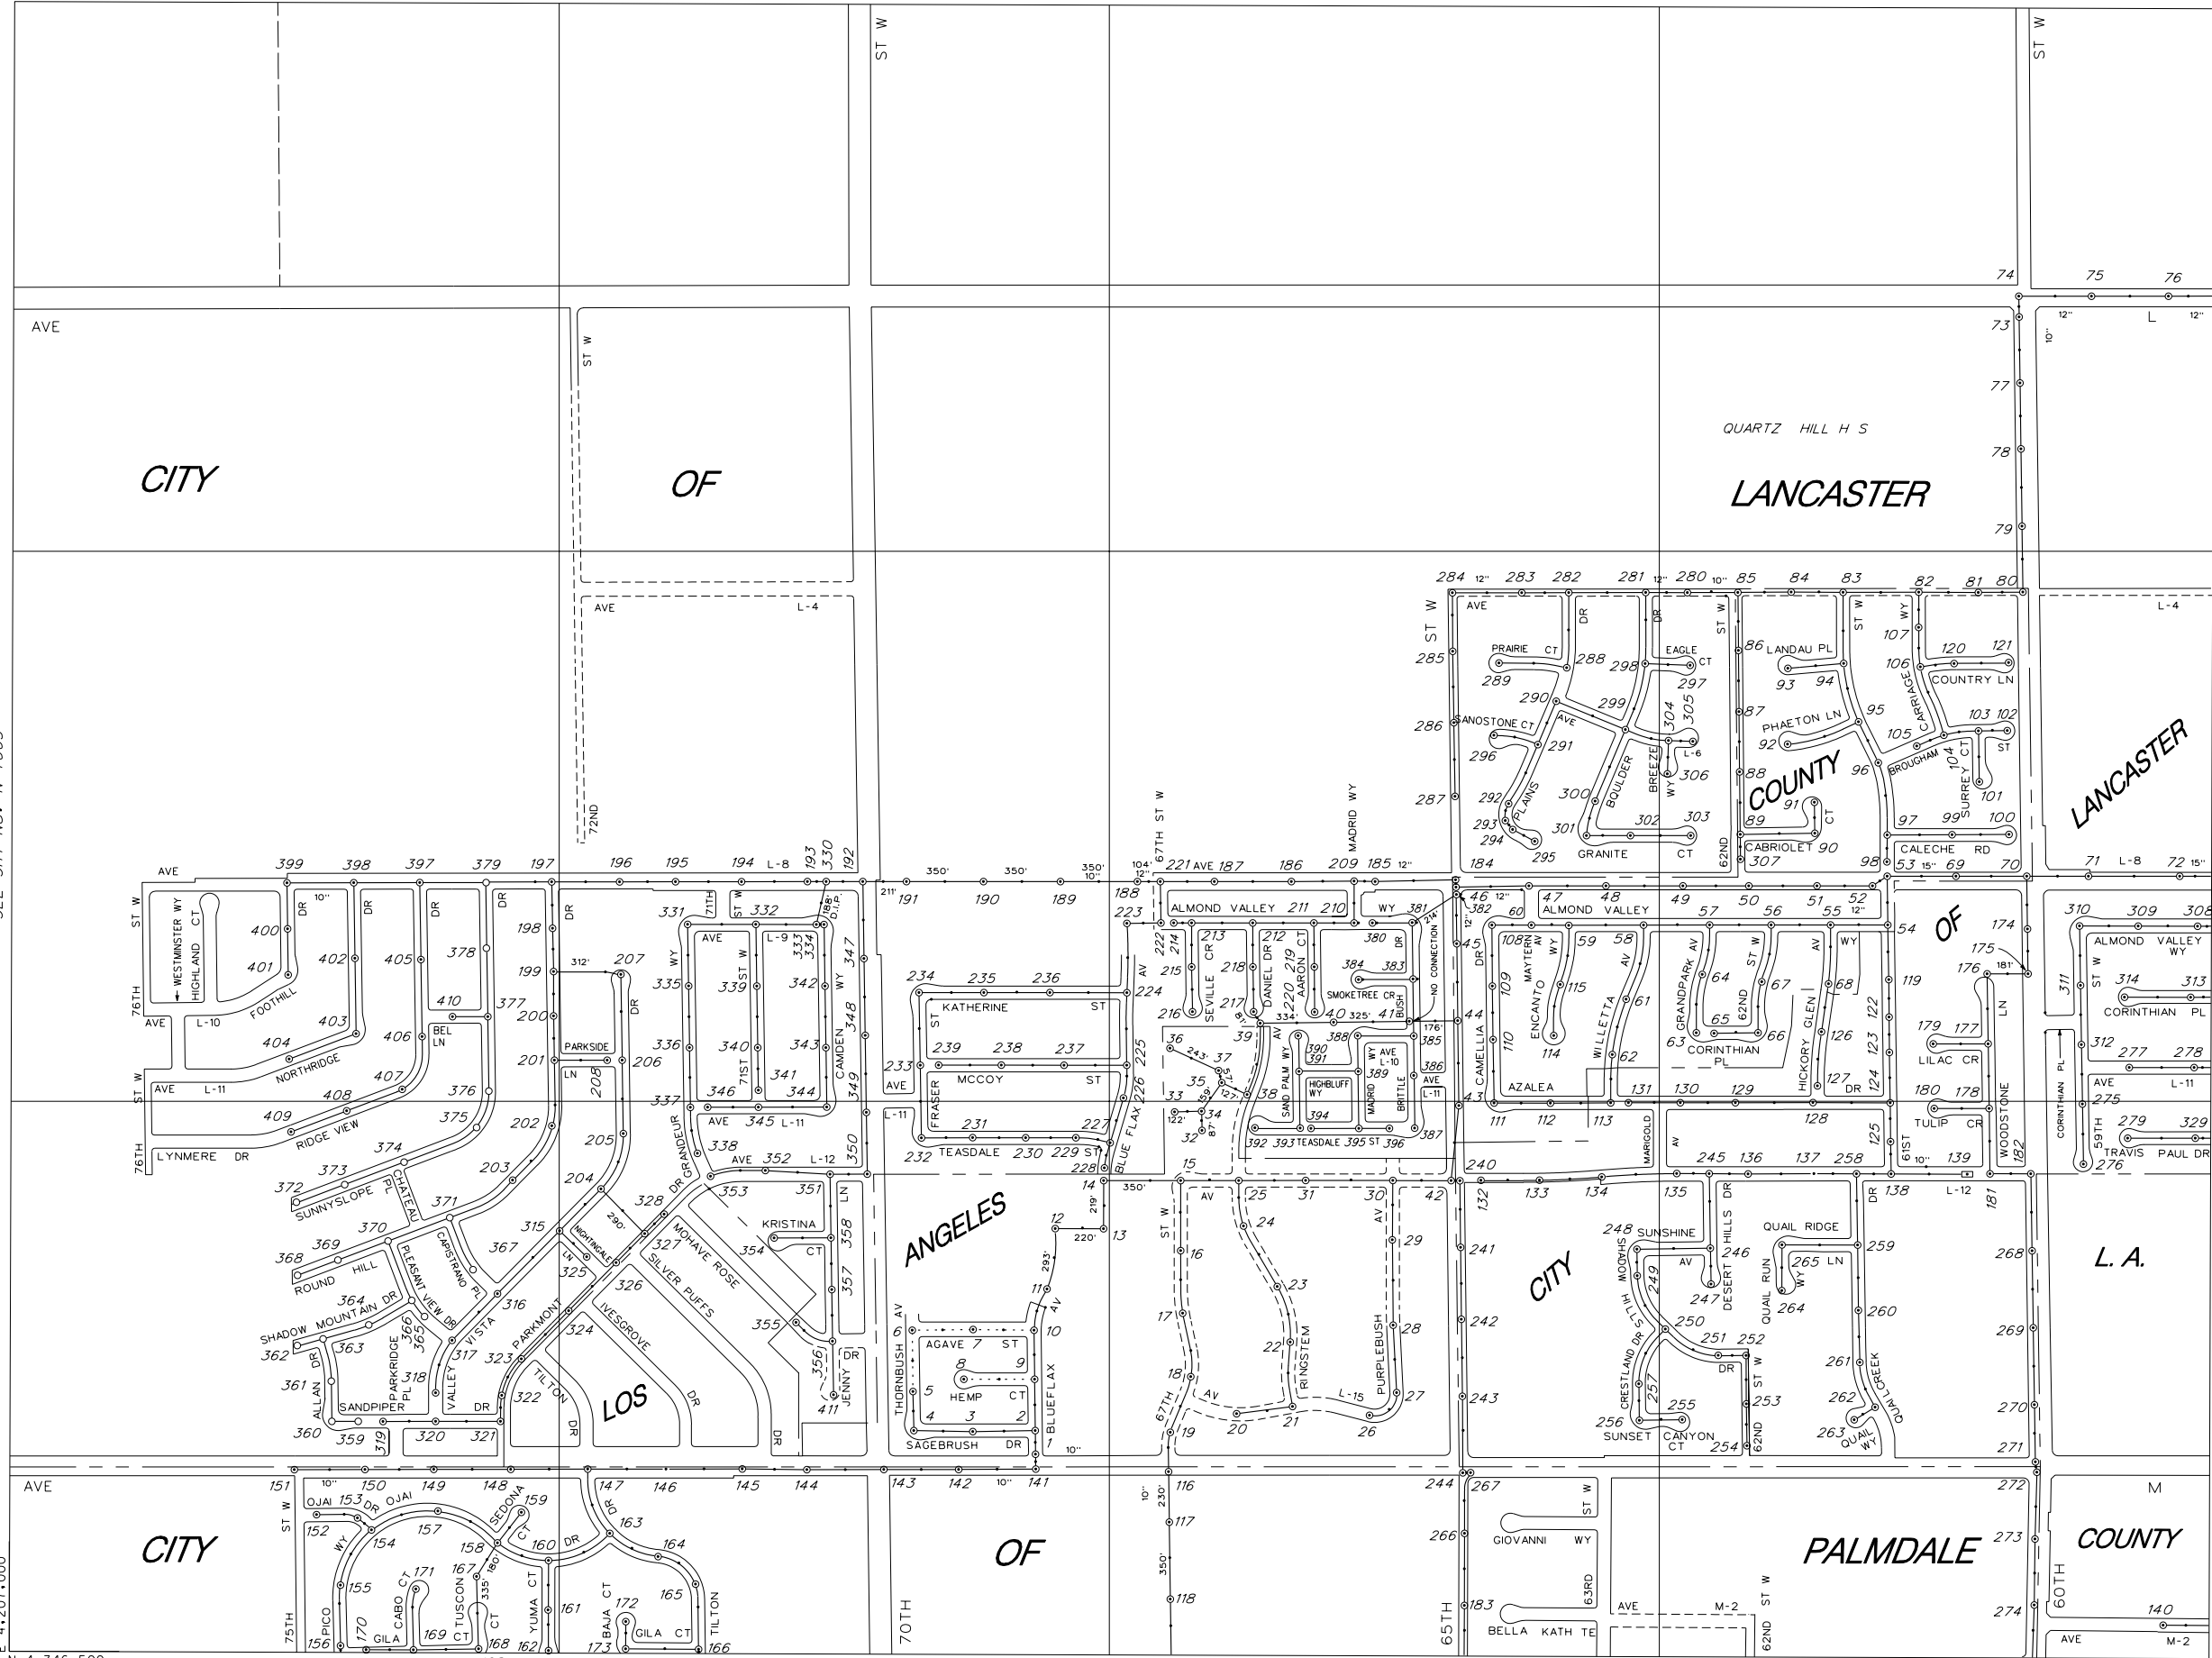


SEE SHT. NO. N-1719

A-289  
A-290  
A-292

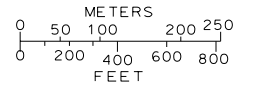

THIS MAP IS INTENDED FOR USE ONLY AS OPERATIONS MAP BY LOS ANGELES COUNTY SEWER MAINTENANCE DISTRICTS. LOS ANGELES COUNTY EXPRESSLY DISCLAIMS ANY LIABILITY FOR ANY INACCURACIES WHICH MAY BE PRESENT IN THIS MAP.

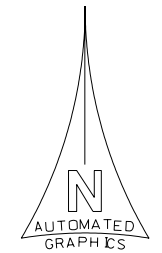

LEGEND

- - 
  - 
  - 
  - 
  - 
  - 
  - 
  - 
  - 
  - 
  - 
  - 
  - 
  - 
  - 
  -
- TOTAL MH'S THIS MAP: 411

SEE SHT. NO. N-1665

SEE SHT. NO. N-1775

E 4.207.000  
N 4.346.500

SEE SHT. NO. N-1721

MAP REV  
03-10-04  
DATA BASE REV  
07-24-95