



SEE SHT. NO. S-1758

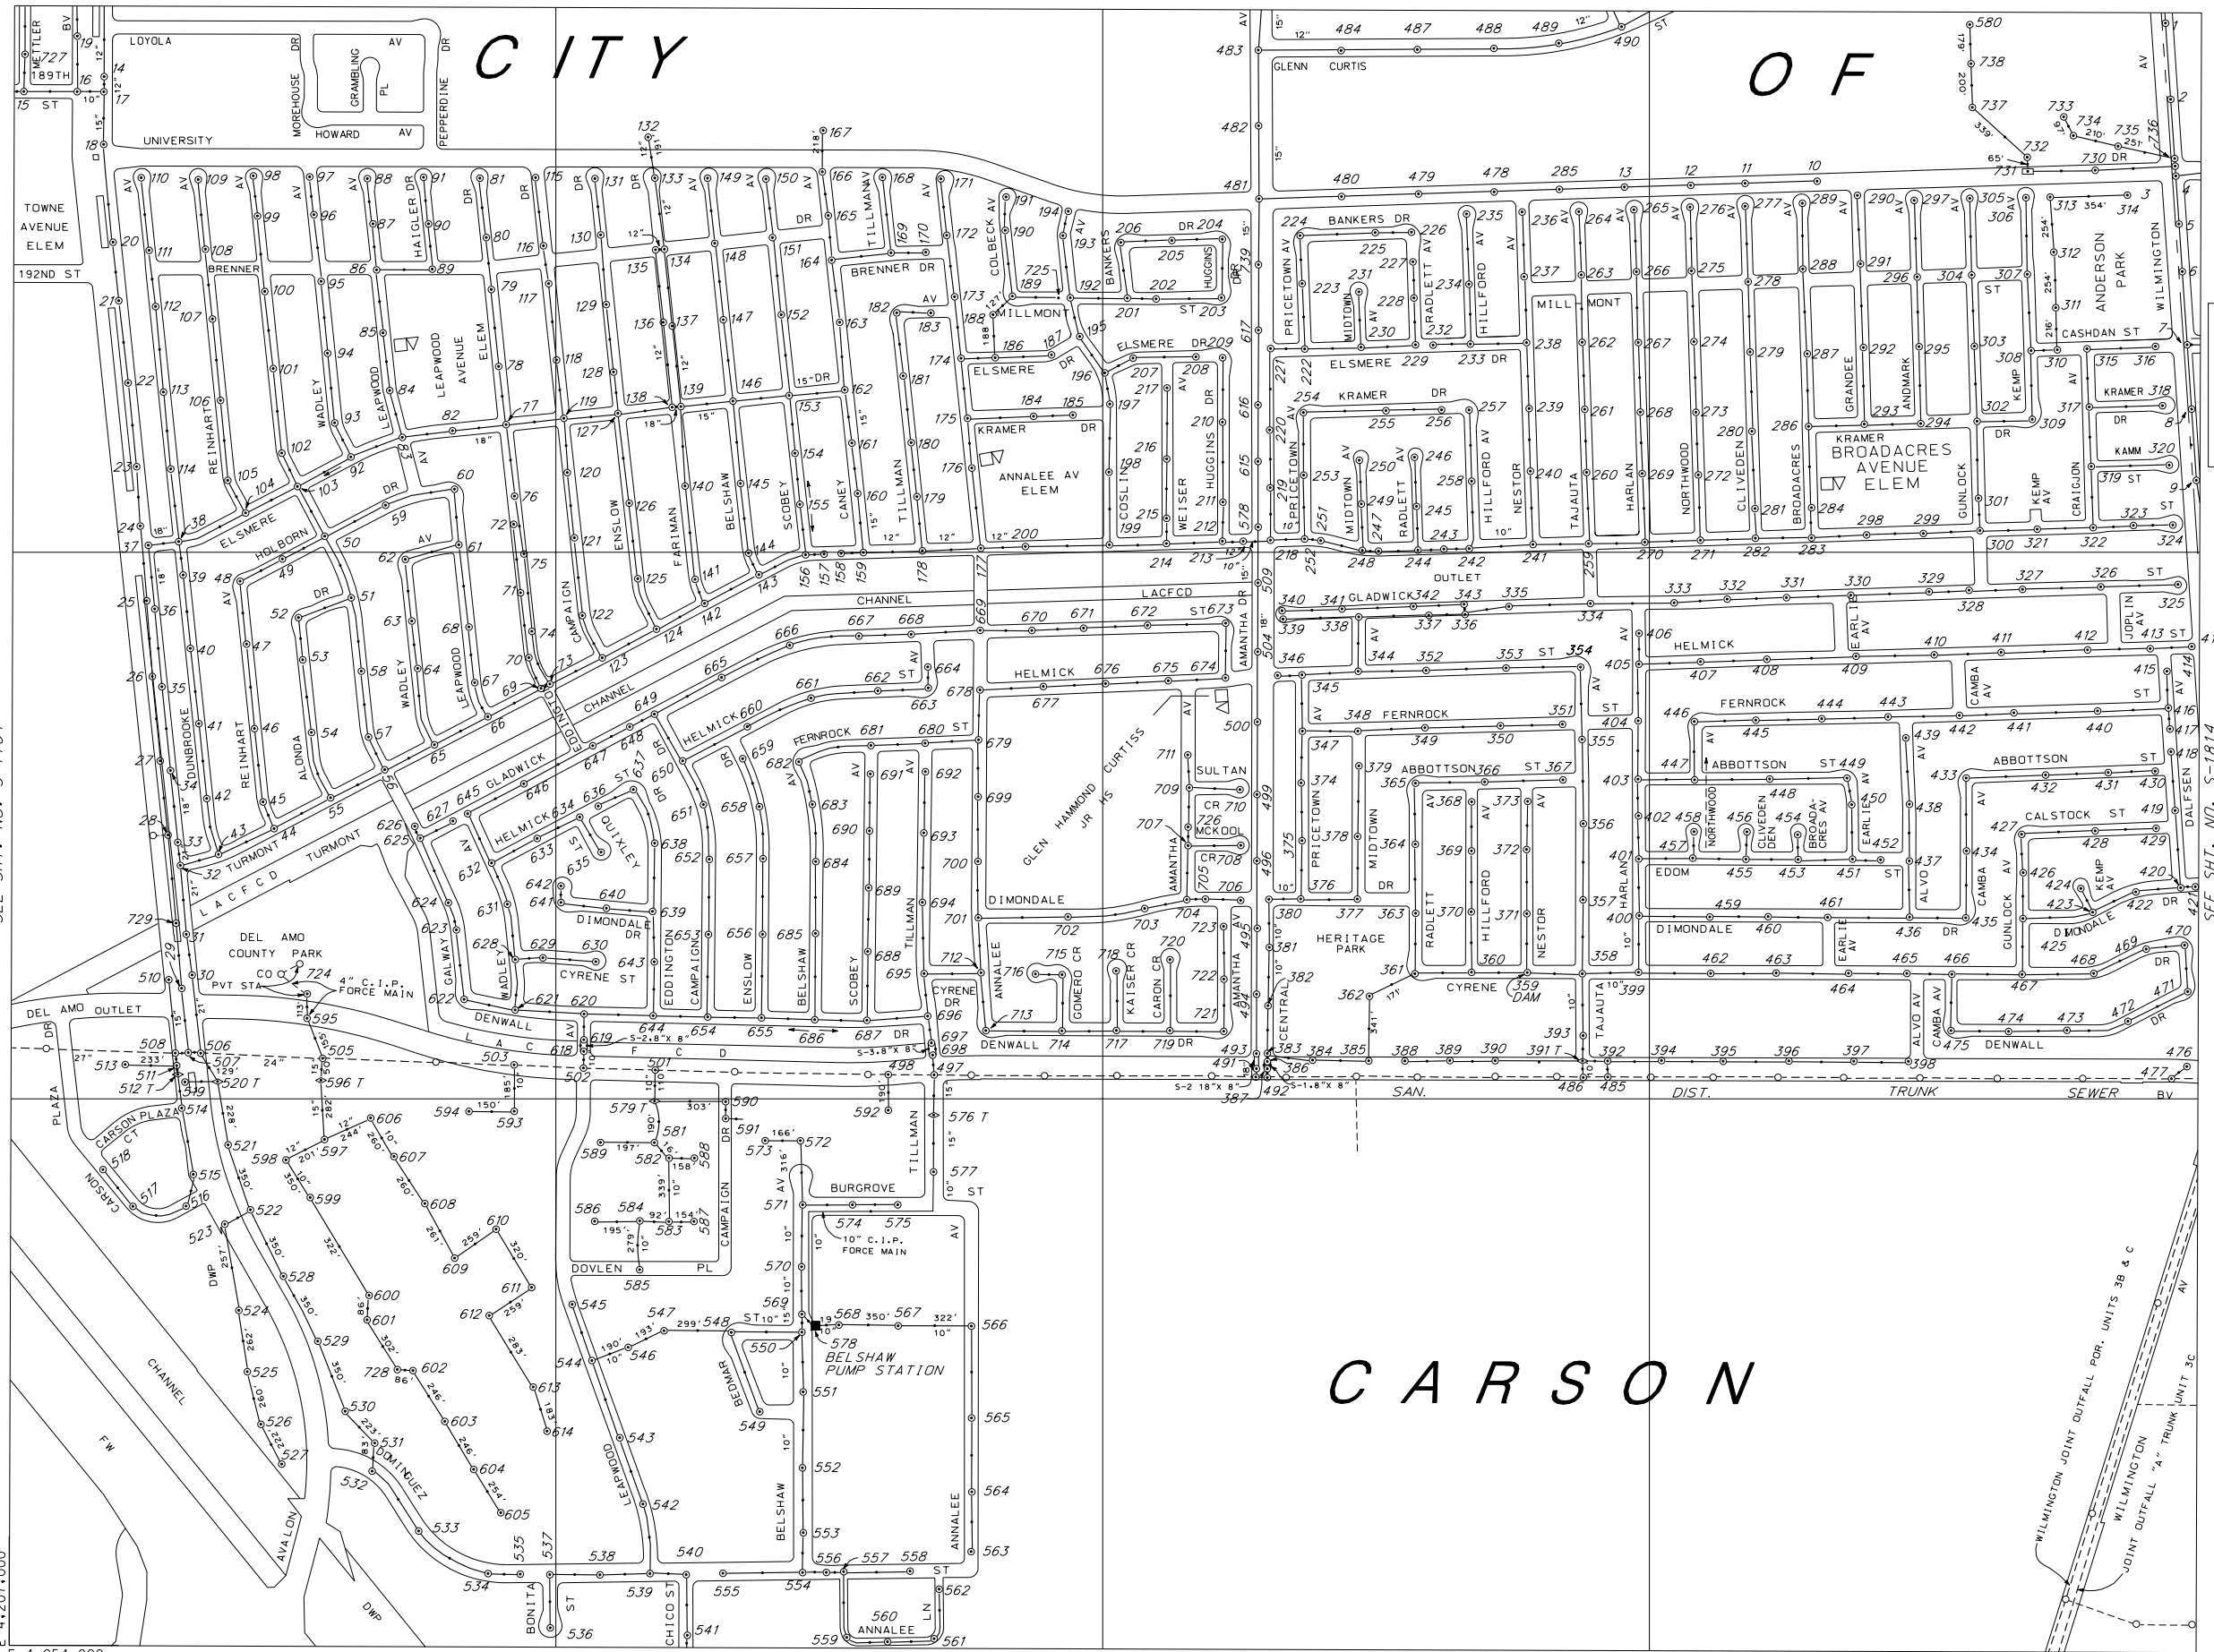

THIS MAP IS INTENDED FOR USE ONLY AS OPERATIONS MAP BY LOS ANGELES COUNTY SEWER MAINTENANCE DISTRICTS. LOS ANGELES COUNTY EXPRESSLY DISCLAIMS ANY LIABILITY FOR ANY INACCURACIES WHICH MAY BE PRESENT IN THIS MAP.

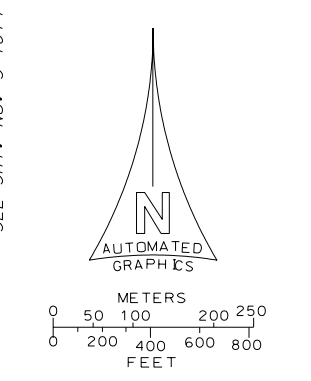

- LEGEND**
- ○ ○ ○ ○ CLAY SEWERS MAINTAINED BY S.M.D. 8" UNLESS OTHERWISE NOTED
 - ⋯⋯⋯ PLASTIC SEWERS
 - ○ — ○ — CONCRETE SEWERS
 - ○ — ○ — CLAY SEWERS, LINED
 - ○ — ○ — CEMENT SEWERS, LINED
 - — — FORCE MAINS
 - - - - - SEWERS NOT MAINTAINED BY S.M.D.
 - - - - - TRUNK SEWERS
 - - - - - CITY BOUNDARY
 - STANDARD MANHOLE
 - △ DROP MANHOLE
 - ◇ SHALLOW MANHOLE
 - ◻ TRAP MANHOLE
 - ⊕ WEIR MANHOLE
 - C.D. ● CLEANOUT
 - L.H. ● LAMP HOLE
 - PUMP STATION
- TOTAL MH'S THIS MAP: 739

SEE SHT. NO. S-1704

SEE SHT. NO. S-1814

SEE SHT. NO. S-1760

MAP REV
05-24-04
DATA BASE REV
10-20-87