

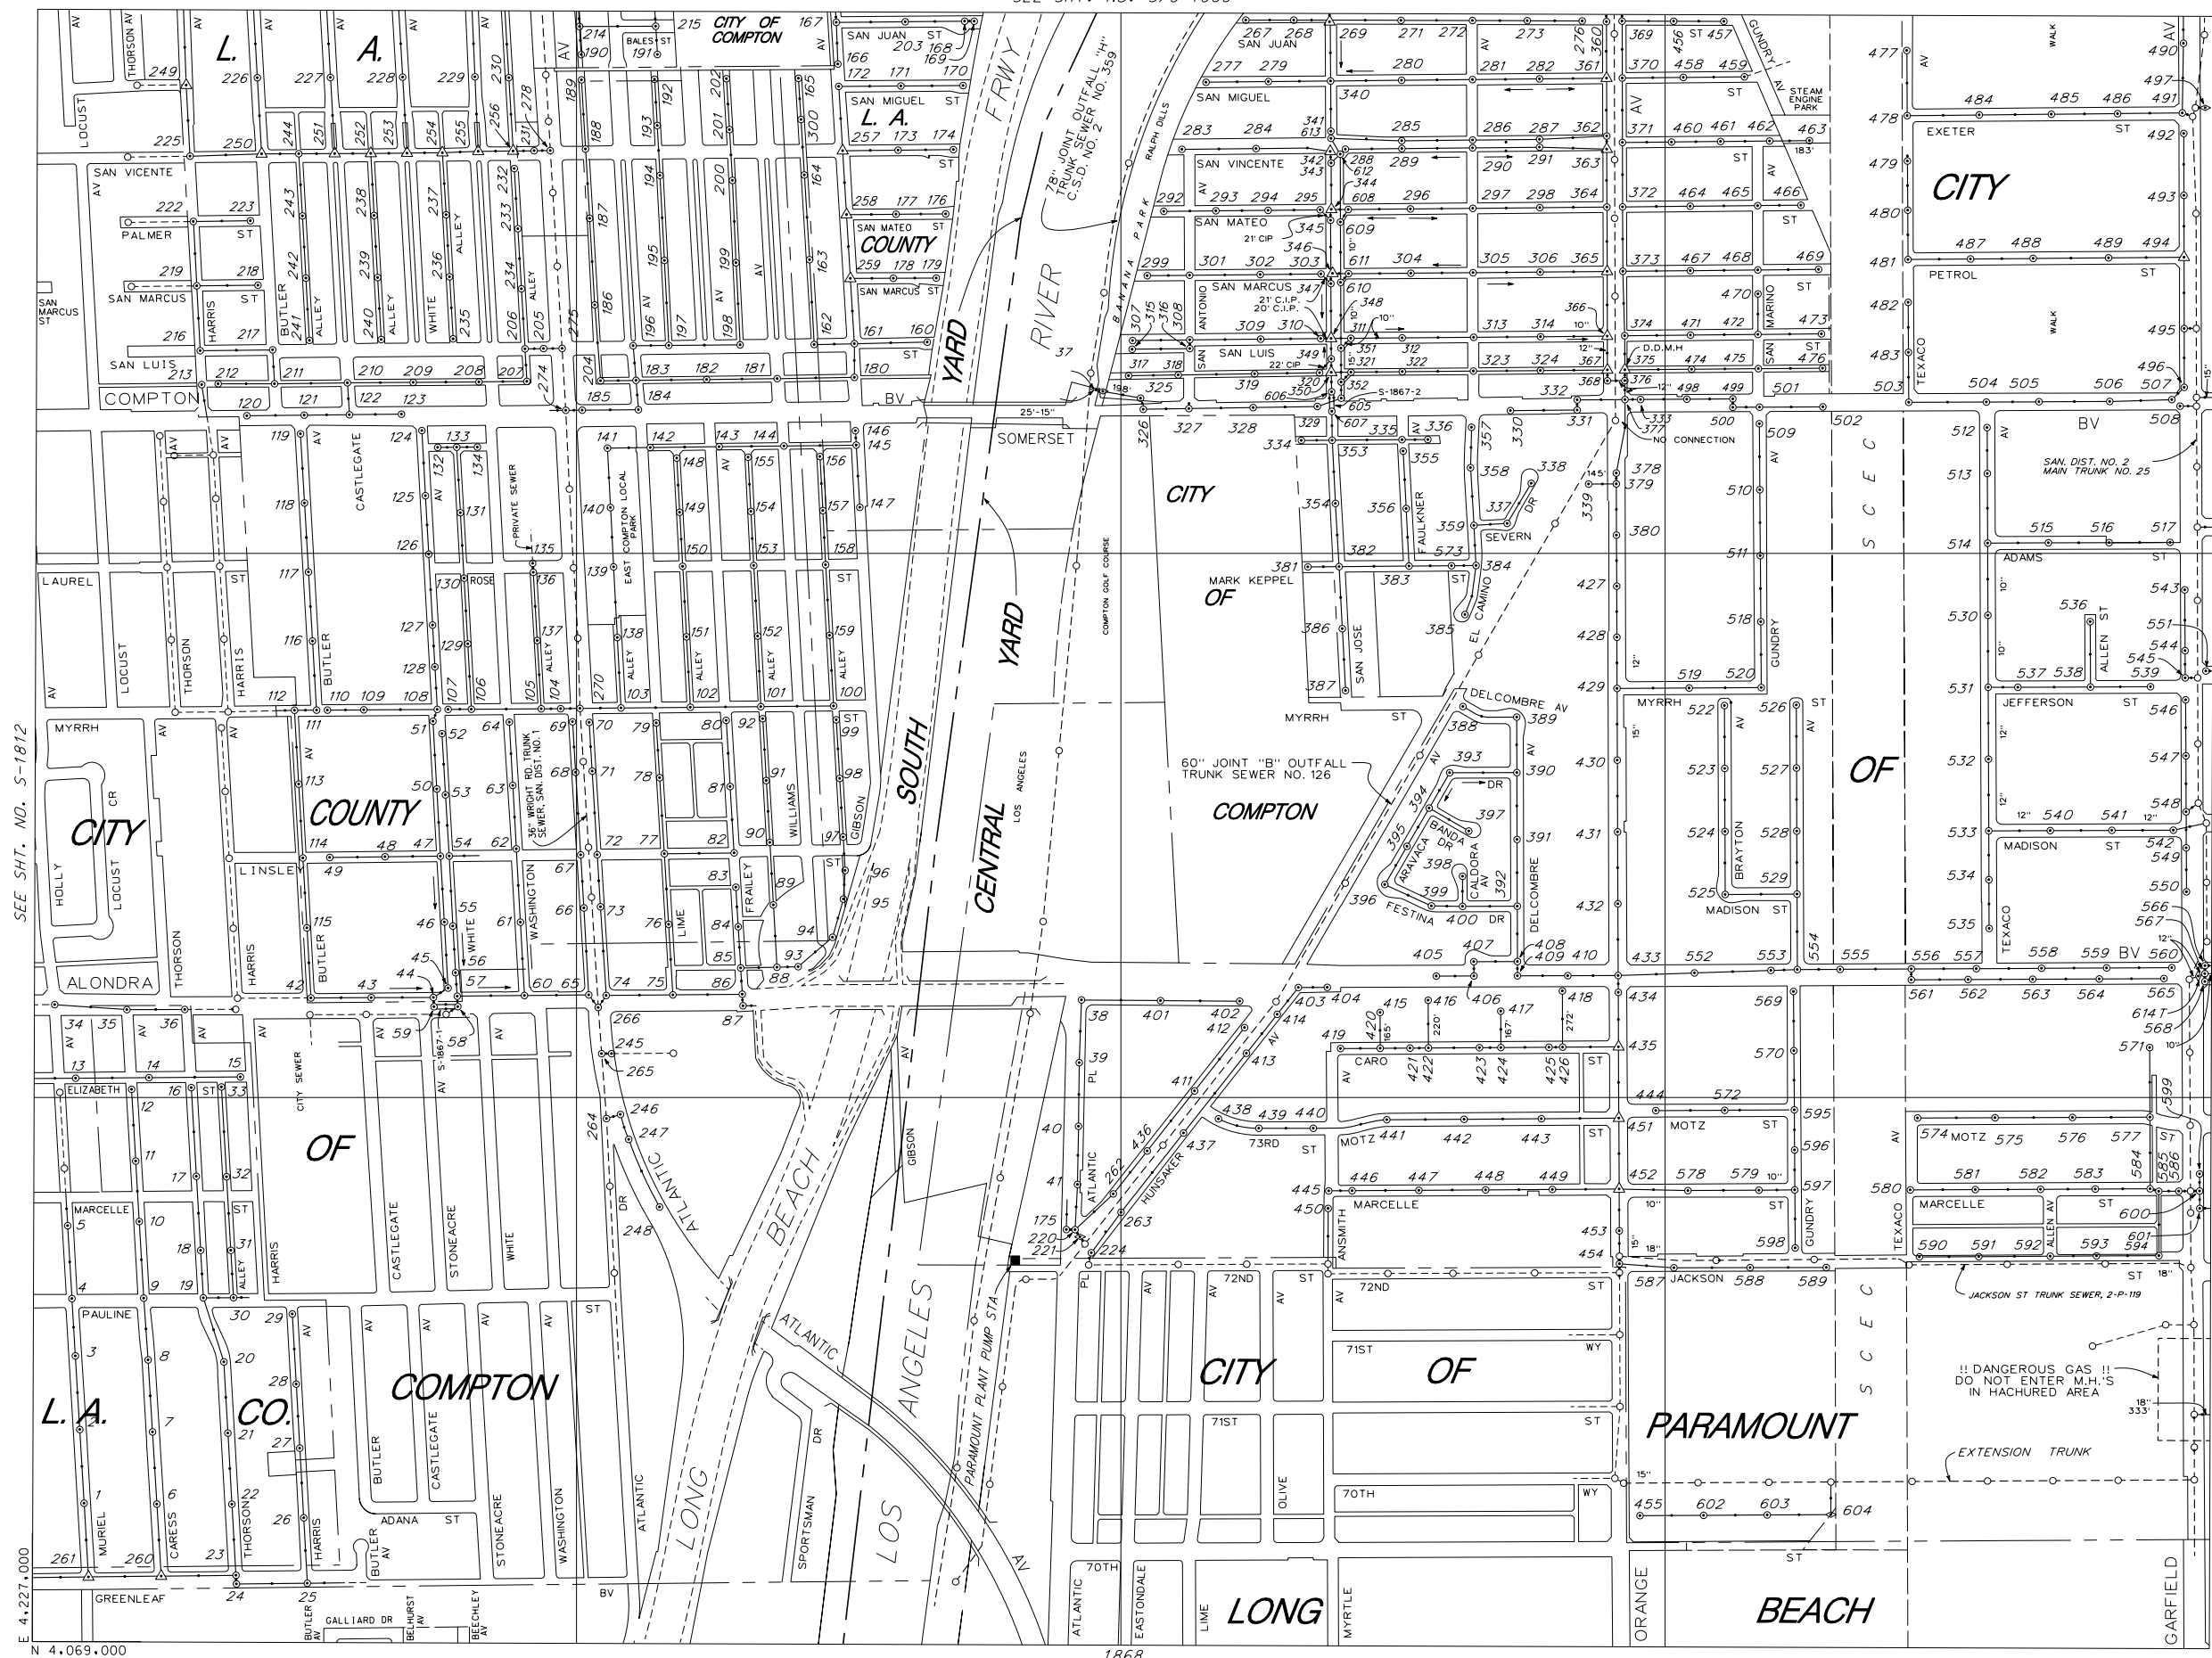


SEE SHT. NO. S/C-1866

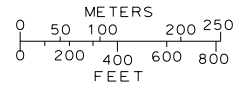

THIS MAP IS INTENDED FOR USE ONLY AS OPERATIONS MAP BY LOS ANGELES COUNTY SEWER MAINTENANCE DISTRICTS. LOS ANGELES COUNTY EXPRESSLY DISCLAIMS ANY LIABILITY FOR ANY INACCURACIES WHICH MAY BE PRESENT IN THIS MAP.

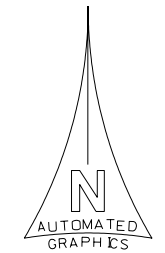

LEGEND

- CLAY SEWERS MAINTAINED BY S.M.D. 8" UNLESS OTHERWISE NOTED
 - PLASTIC SEWERS
 - △— CONCRETE SEWERS
 - CLAY SEWERS, LINED
 - ◇— CEMENT SEWERS, LINED
 - FORCE MAINS
 - - - SEWERS NOT MAINTAINED BY S.M.D.
 - - - TRUNK SEWERS
 - - - CITY BOUNDARY
 - STANDARD MANHOLE
 - △ DROP MANHOLE
 - SHALLOW MANHOLE
 - ◇ TRAP MANHOLE
 - ⊞ WEIR MANHOLE
 - C.O. ● CLEANOUT
 - L.H. ● LAMP HOLE
 - PUMP STATION
 - - - YARD BOUNDARY
- TOTAL MH'S THIS MAP: 613

SEE SHT. NO. S-1812

SEE SHT. NO. C-1921

N 4.069.000

1868