



# COUNTY OF LOS ANGELES

## DEPARTMENT OF PUBLIC WORKS

*"To Enrich Lives Through Effective and Caring Service"*


### BUILDING AND SAFETY DIVISION

900 SOUTH FREMONT AVENUE  
ALHAMBRA, CALIFORNIA 91803-1331  
Telephone: (626) 458-3173

<http://dpw.lacounty.gov/bsd>

## 2010 STATE OF CALIFORNIA GREEN BUILDING STANDARDS CODE APPLICABILITY FLOW CHART

July 1, 2012 Supplements

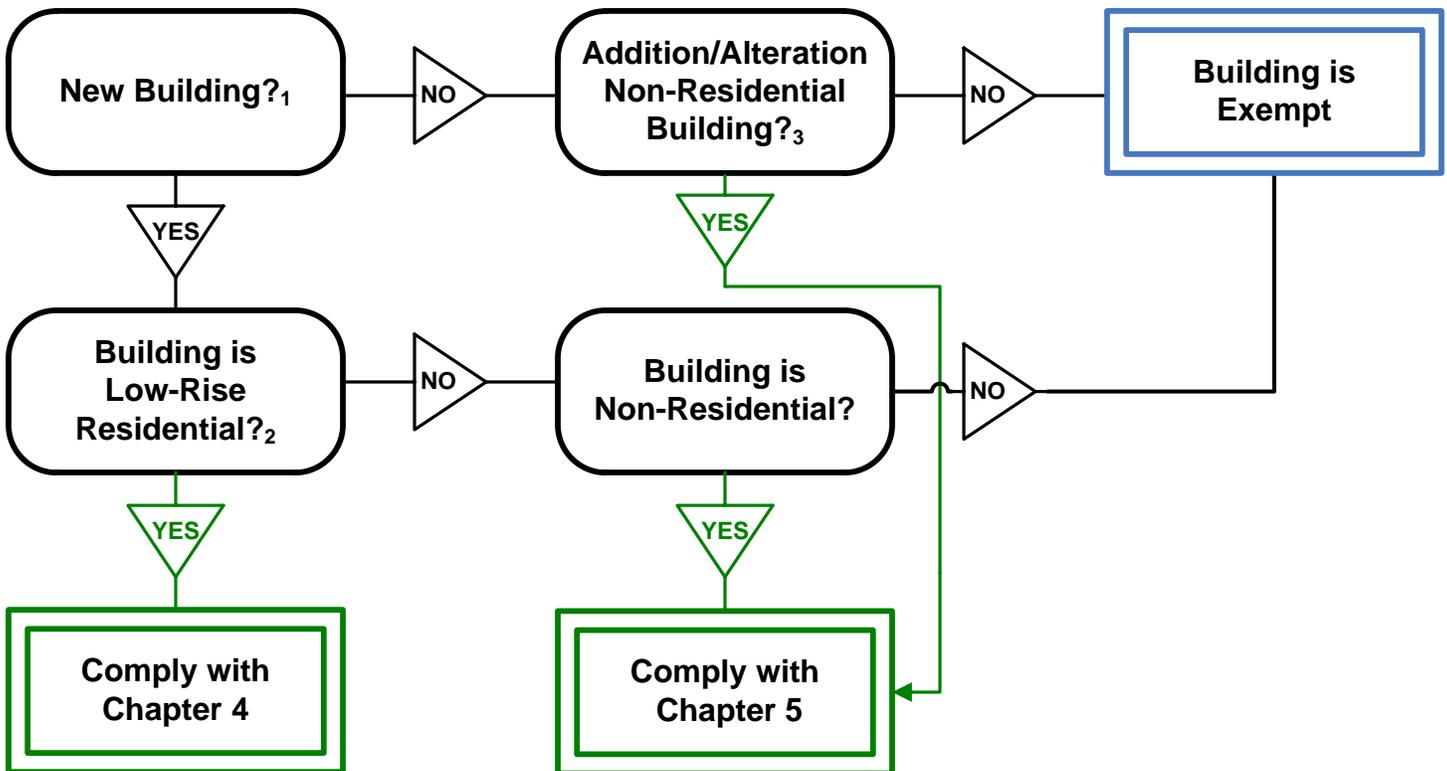

### Footnotes

- 1 New construction does not include additions, alterations, or repairs. In the case of phased construction, the initial tenant improvement in a building or portion of a building where the shell building application was submitted January 1, 2011 or later, shall be considered new construction. OSHPD 3 buildings are exempt from any requirements.
- 2 Low-Rise-Residential Building is of Occupancy Group R and is three stories or less, or that is a one- or two-family dwelling, or townhouse, or any Occupancy Group U building or parking structure entirely associated with a Group R Occupancy.
- 3 Applications on or after July 1, 2012 for additions of 2,000 square feet or more and alterations of \$500,000 or more to existing Non-Low-Rise-Residential buildings shall comply with Chapter 5, Division 5.7