


LOS ANGELES COUNTY DEPARTMENT OF PUBLIC WORKS

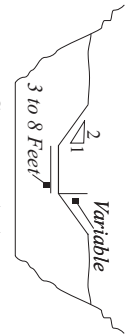


Section A-A
 Flow Direction

Side Inlets With Larger Flows will have small training channel to main training channel

Sandbags used on Stabilizers to keep water in training channel

Beginning of Soft Bottom Section

Stabilizer (TYP)

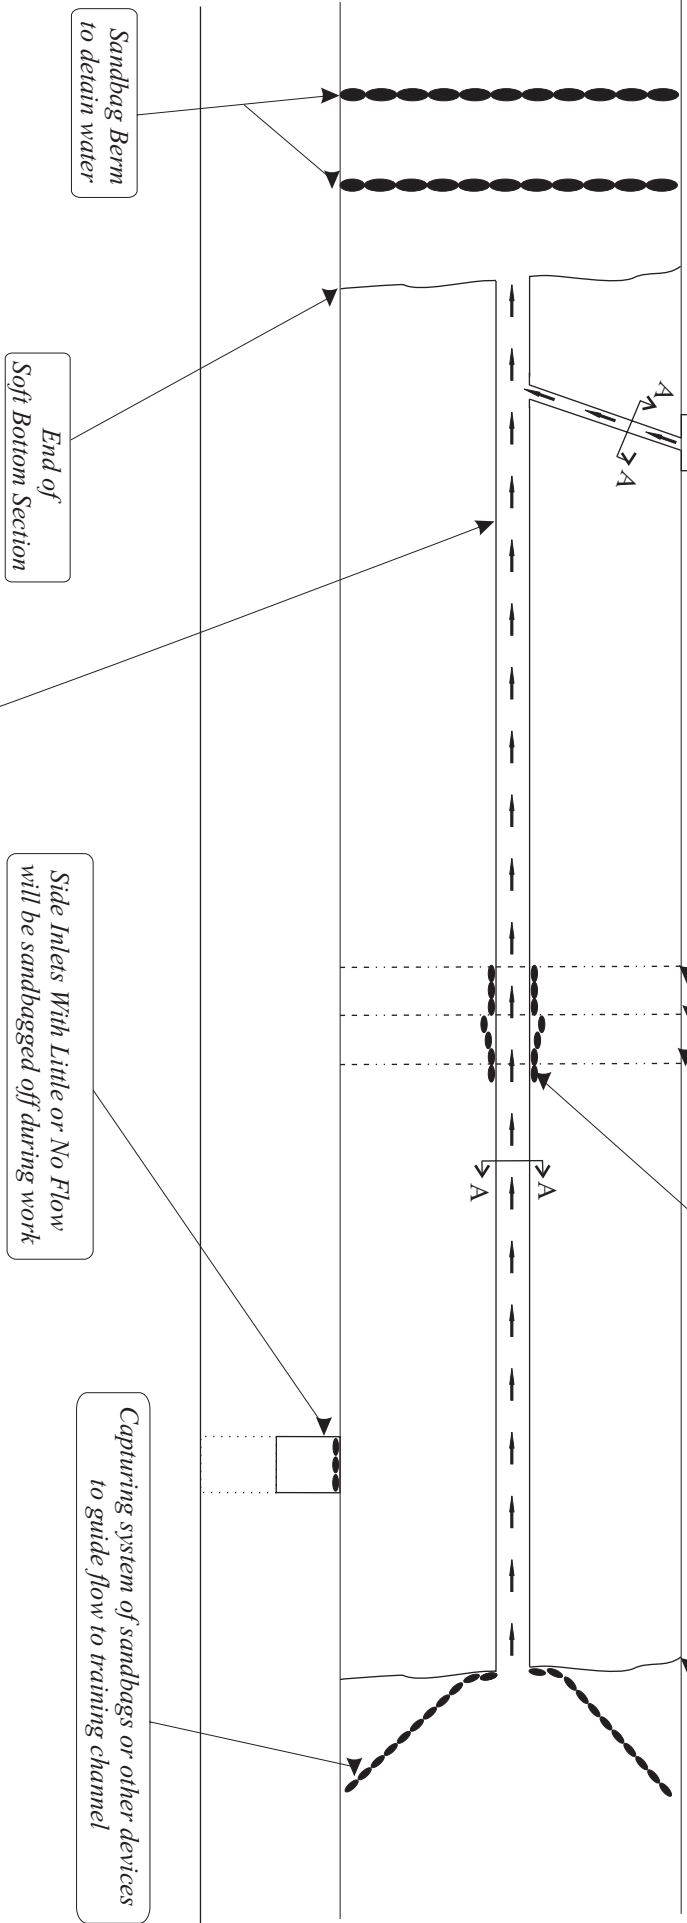

End of Soft Bottom Section

Side Inlets With Little or No Flow will be sandbagged off during work

Capturing system of sandbags or other devices to guide flow to training channel

Grade Low Flow Training Channel (TYP), or use optional PVC pipe and Flexhose

Typical Surface Water Diversion
 "Configuration C"
 Soft Bottom Channel
 Not to Scale
 02/02/05, SH